

SITE PLAN PLAT OF SURVEY PREPARED FOR: CHRISTOPHER J. VUCETIC

SITUATED IN THE TOWNSHIP OF HUNTSBURG,
COUNTY OF GEauga AND STATE OF OHIO AND
KNOWN AS BEING PART OF ORIGINAL LOT NO. 22
WITHIN SAID TOWNSHIP.

TOWNSHIP/CITY/VILLAGE: HUNTSBURG TOWNSHIP	MONTH: MARCH	PAGE: ONE
	YEAR: 1999	OF ONE
SURVEY FOR: CHRISTOPHER J. VUCETIC		




GRAPHIC SCALE: 1" = 30'

○ DENOTES 5/8" IRON PIN WITH CAP SET

99.99 - DENOTES EXISTING ELEVATION (MAY VARY)

PRINCETON ROAD 60'

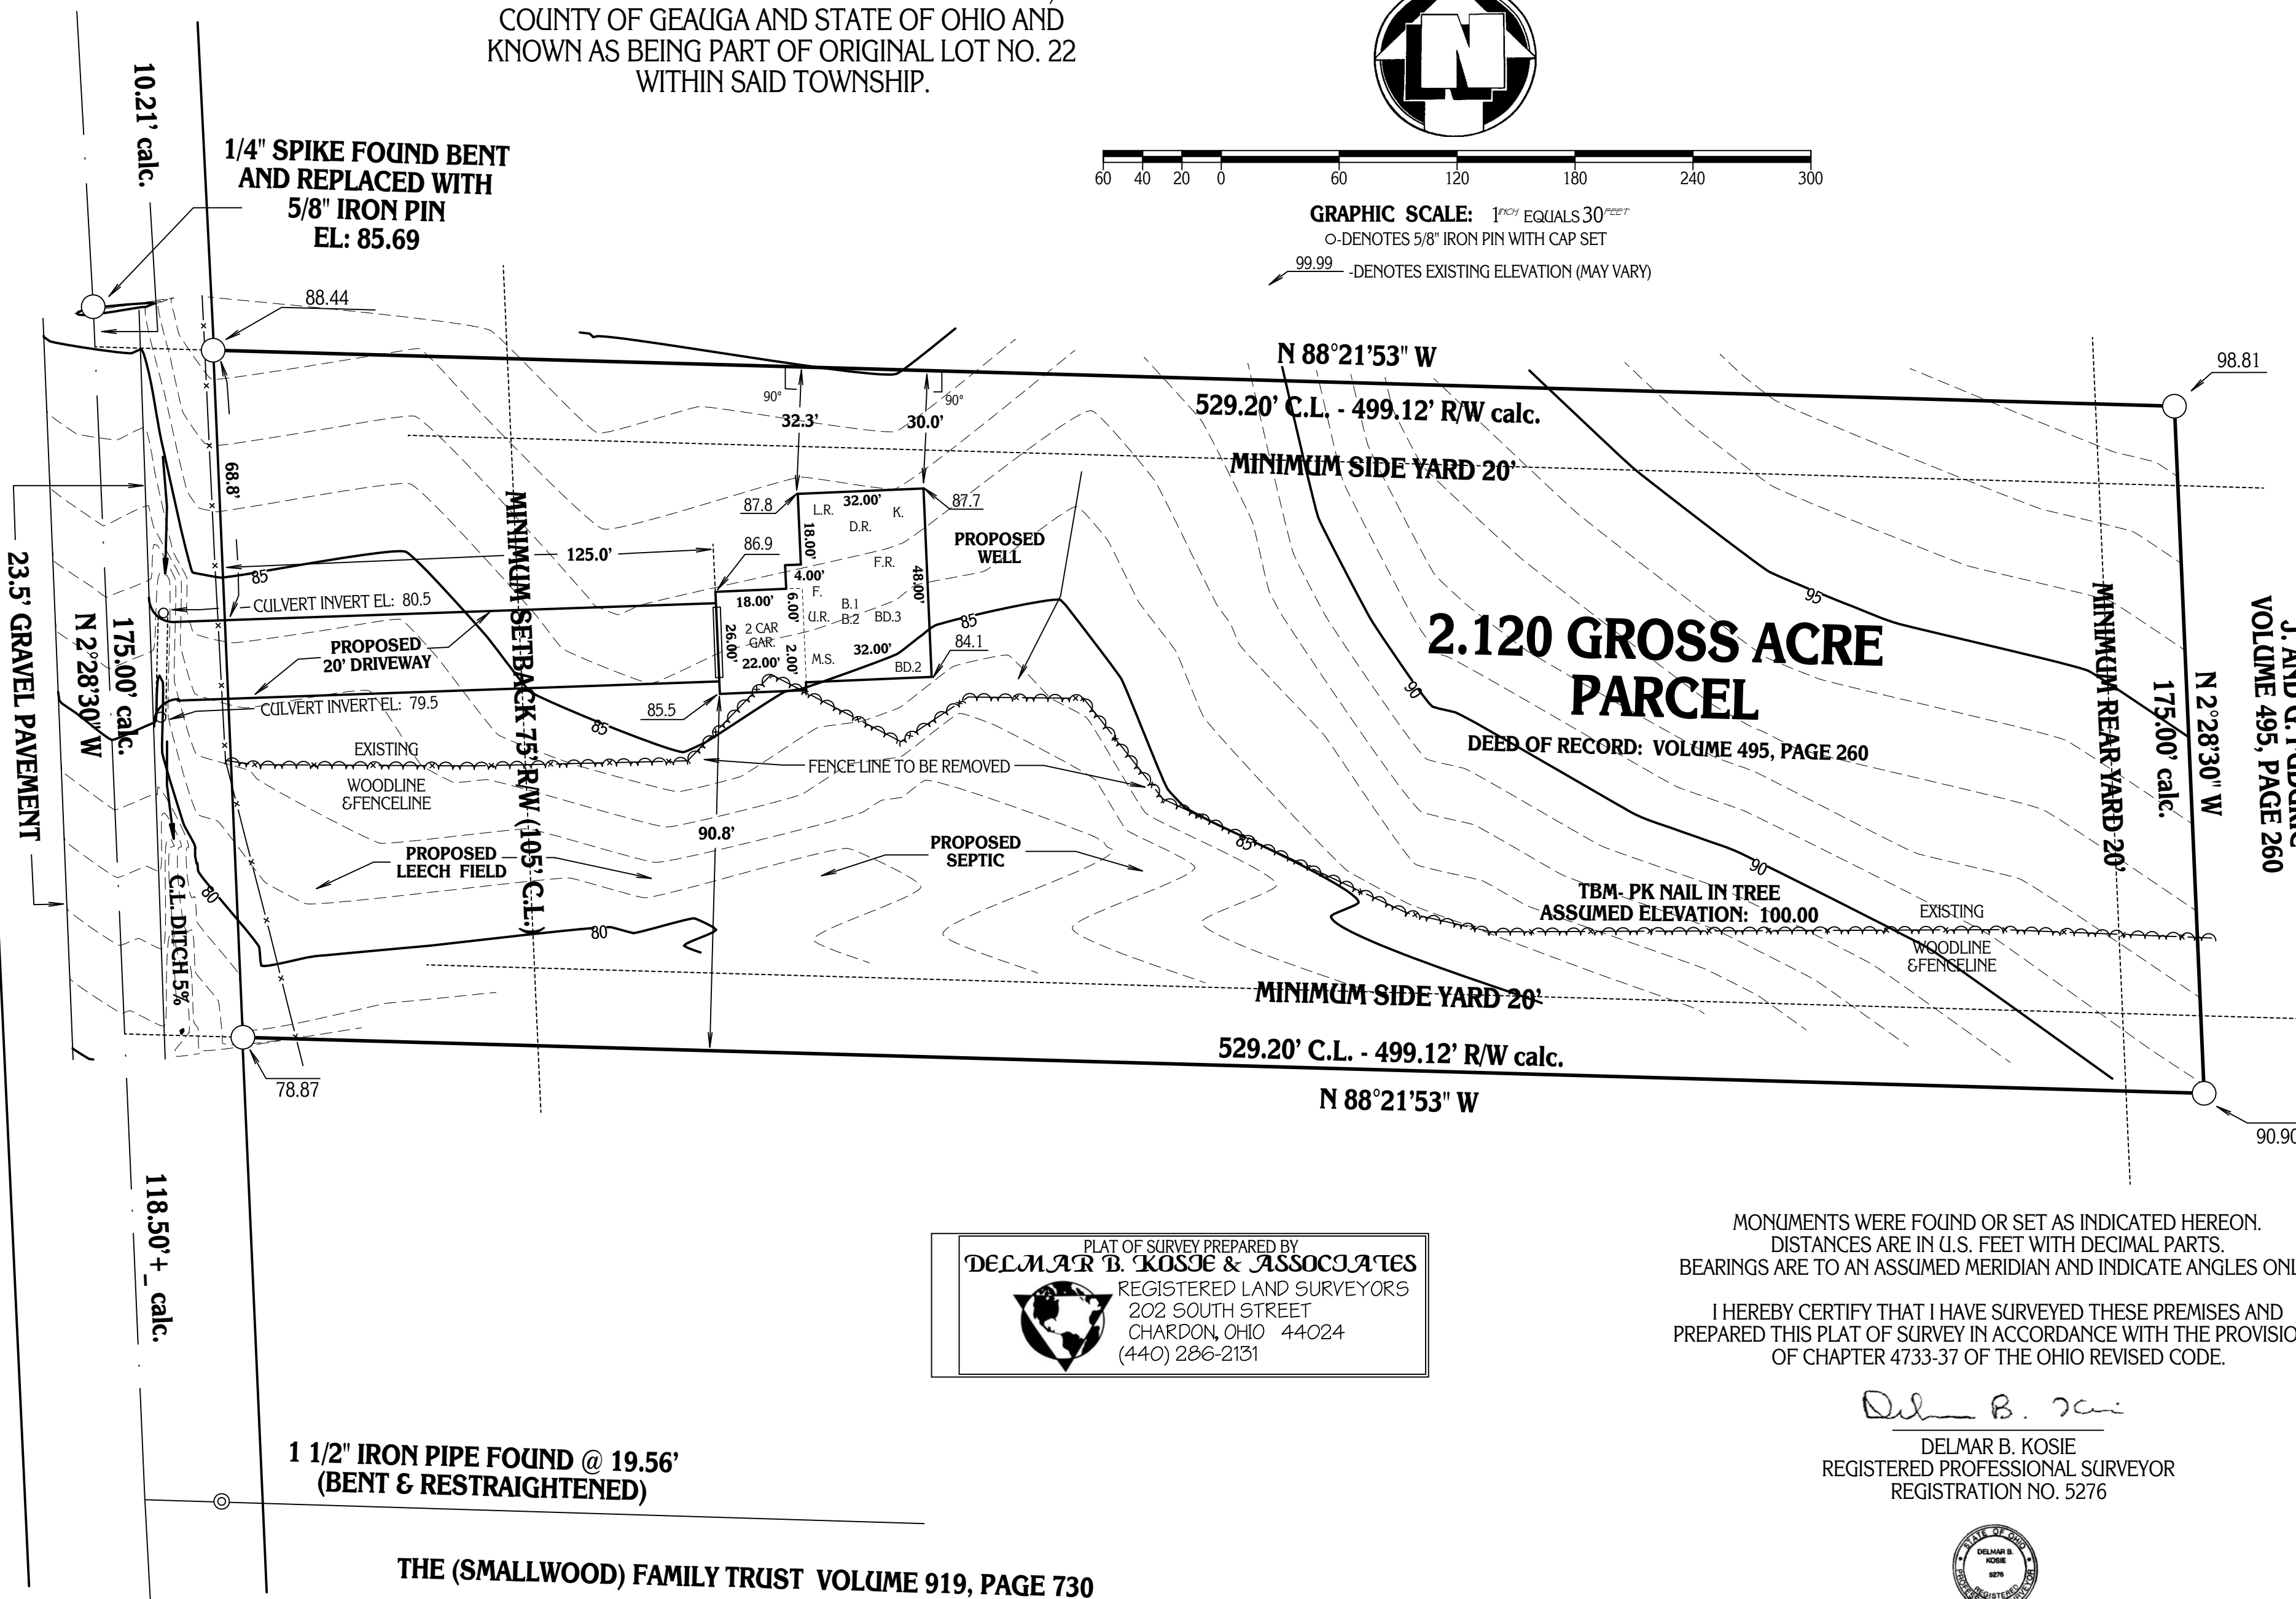

PLAT OF SURVEY PREPARED BY
DELMAR B. KOSIE & ASSOCIATES
 REGISTERED LAND SURVEYORS
 202 SOUTH STREET
 CHARDON, OHIO 44024
 (440) 286-2131

MONUMENTS WERE FOUND OR SET AS INDICATED HEREON.
 DISTANCES ARE IN U.S. FEET WITH DECIMAL PARTS.
 BEARINGS ARE TO AN ASSUMED MERIDIAN AND INDICATE ANGLES ONLY.

I HEREBY CERTIFY THAT I HAVE SURVEYED THESE PREMISES AND
 PREPARED THIS PLAT OF SURVEY IN ACCORDANCE WITH THE PROVISIONS
 OF CHAPTER 4733-37 OF THE OHIO REVISED CODE.

Delmar B. Kosie

DELMAR B. KOSIE
 REGISTERED PROFESSIONAL SURVEYOR
 REGISTRATION NO. 5276



1 1/2" IRON PIPE FOUND @ 19.56'
 (BENT & RESTRAIGHTENED)

THE (SMALLWOOD) FAMILY TRUST VOLUME 919, PAGE 730

DBK PLAT NO. 509-99C

ORIGINAL DBK SUBDIVISION PLAT NO. 509-98B