


# BUILDING STAKING AND OFFSET SKETCH

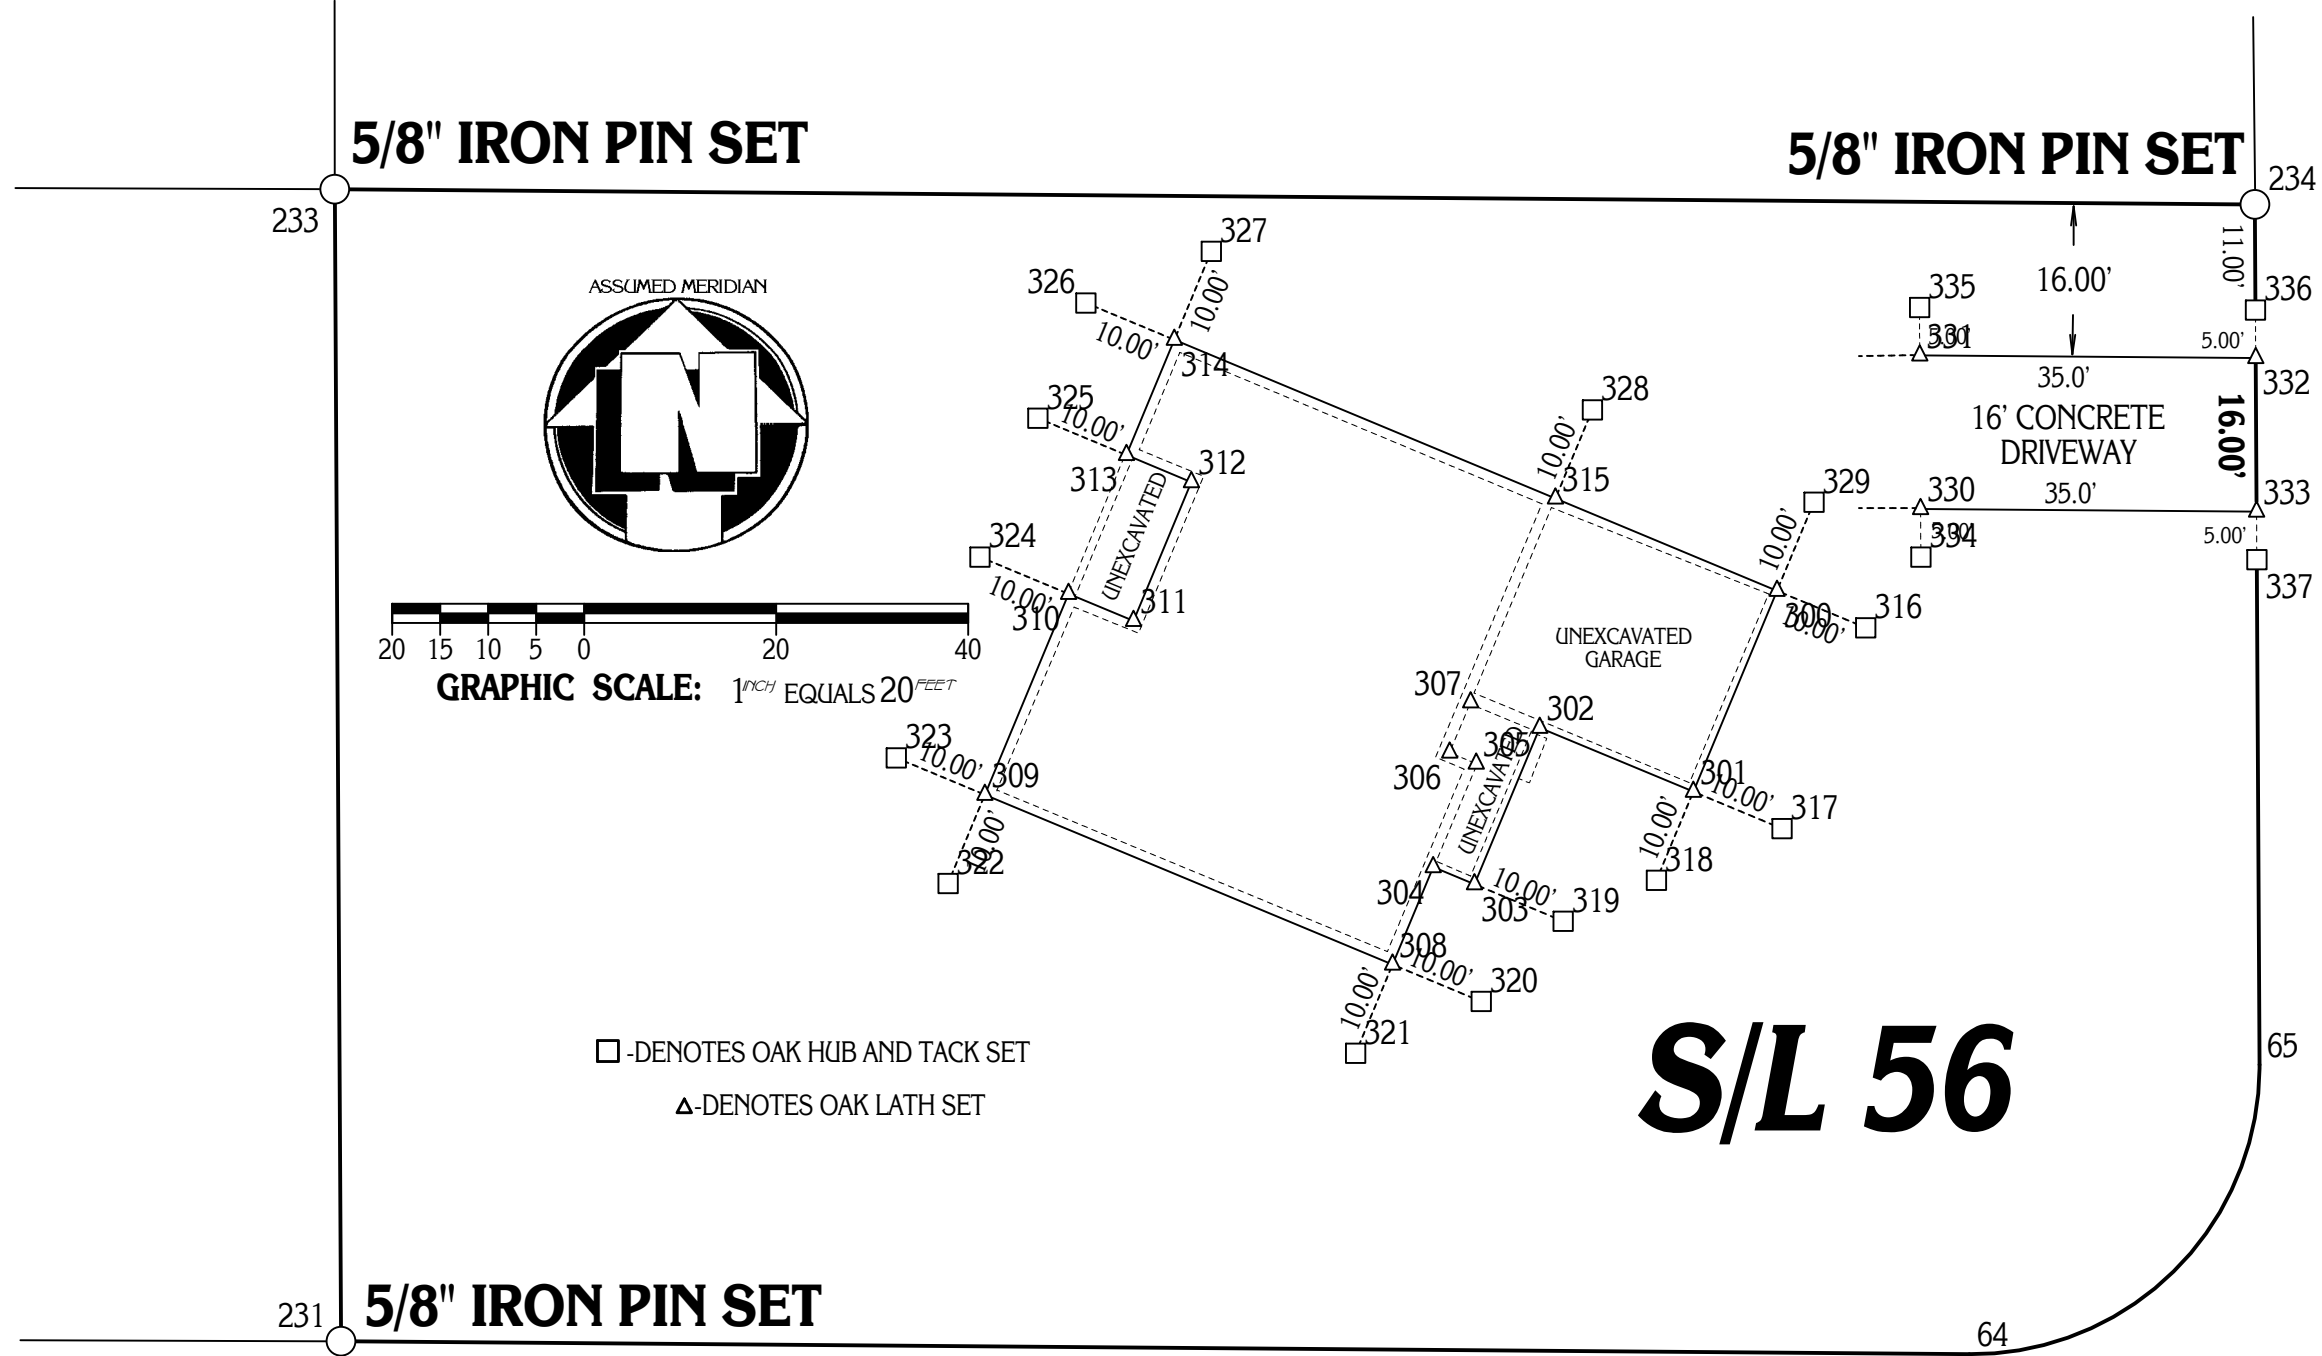

**WHITE ANGEL DRIVE 60'**

**JENS WAY 60'**