TRUE NORTH (Geodetic North) ODOT VRS and CORS GNSS Network NAD83 (2011), NAVD88, GRS80, Geoid12B

60 45 30 15 0 60 120 GRAPHIC SCALE: 1" EQUALS 60'

 \bigcirc -Denotes 5/8" (diameter) x 30" (long) iron (steel) pin (#5 rebar) with yellow plastic cap bearing "KOSIE P.S. 8167" set c. -Denotes calculated measurement r. -Denotes record measurement d. -Denotes deed measurement p. -Denotes plat measurement fd. -Denotes found monument u. -Denotes used measurement PPN -Denotes permanent parcel number INST -Denotes instrument number \mathbb{Q} / C.L. -Denotes centerline R/W -Denotes right-of-way (margin) P-Denotes property line

BCO -Denotes monument found bent, coned and observed PI -Denotes point of angular intersection (vertex) POT -Denotes point on tangency

GCRD -Denotes "Geauga County Records and Deeds" GCER -Denotes "Geauga County Engineer's Records" MP -Denotes measurement calculated perpendicularly

NASH ROAD

5/8" iron pin ●

fd. and used

PLAT OF SURVEY OF:

PPN 25-005310 Bruce A. Schiffbauer and Lynn M. Schiffbauer

DEED OF RECORD: Volume 819, Page 1122, Parcel No. 2

Situated in The Month: Page: December Township of Parkman, County of Geauga and State of Ohio and known as being part of Original Lot No. 11, in Section No. 14, within ONE said Township and Township 6, Range 6 of Year: the Connecticut Western Reserve. ONE 2017 Survey for:

Checked on December 11th, 2017 by RLK


BASIS OF RESEARCH AND RECORDS

Bruce A. Schiffbauer and Lynn M. Schiffbauer

All county ownership research data and previous survey records were obtained from The County Recorder's Office and Map Room. All county centerline and right-of-way data was obtained from The County Engineer's Office.
All state centerline and right-of-way data was obtained from The Ohio Department of Transportation Records.

REFERENCES

*The August 1996 survey prepared by Frank N. Riley, Registered Professional Engineer and Surveyor, recorded in INST 201500885159, Volume 1983, Page 2254 of GCRD. *The July, 2000 survey prepared by Donald D. Harvey, Registered Surveyor No. 4112, recorded in Volume 1315, Page 1140 of GCRD.

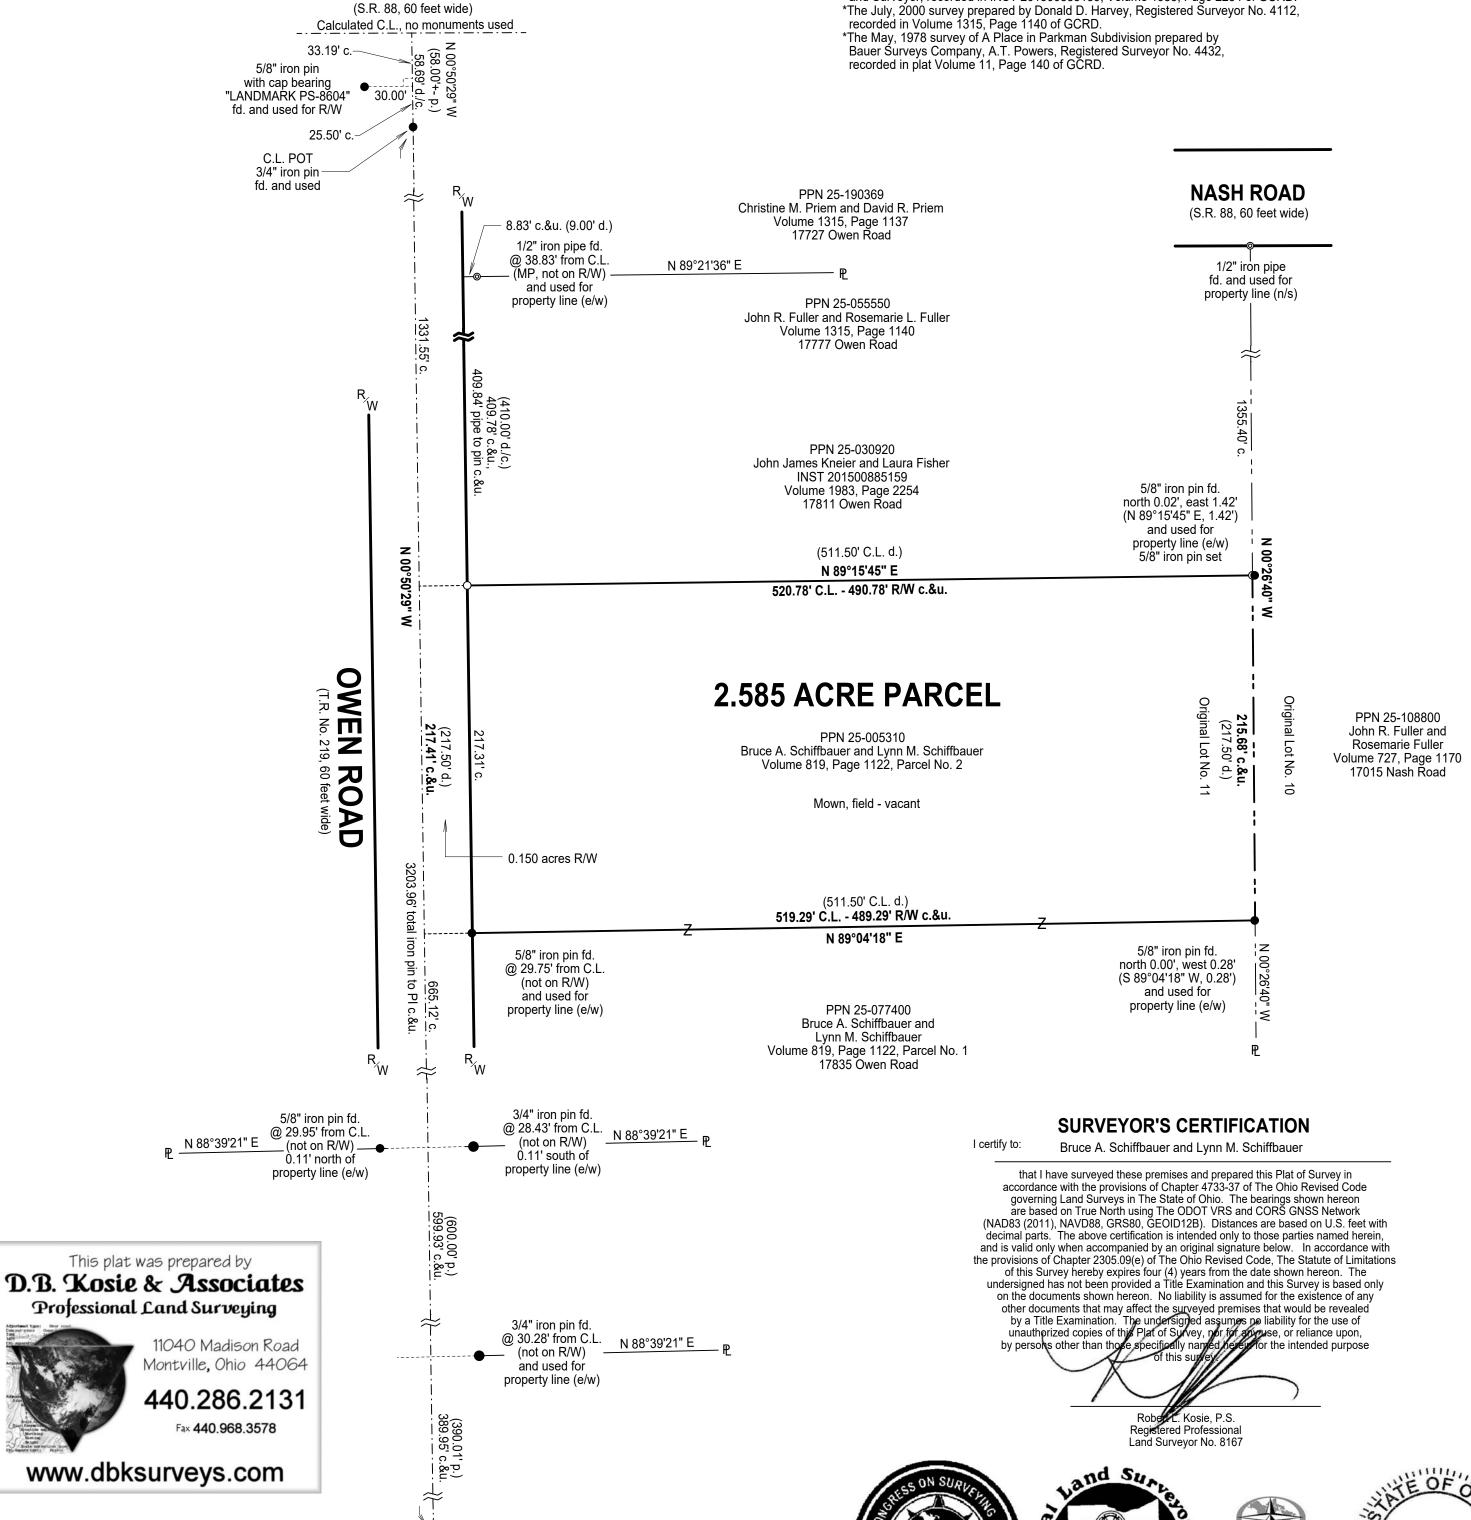







DBK PLAT NO.: 1015 2017