


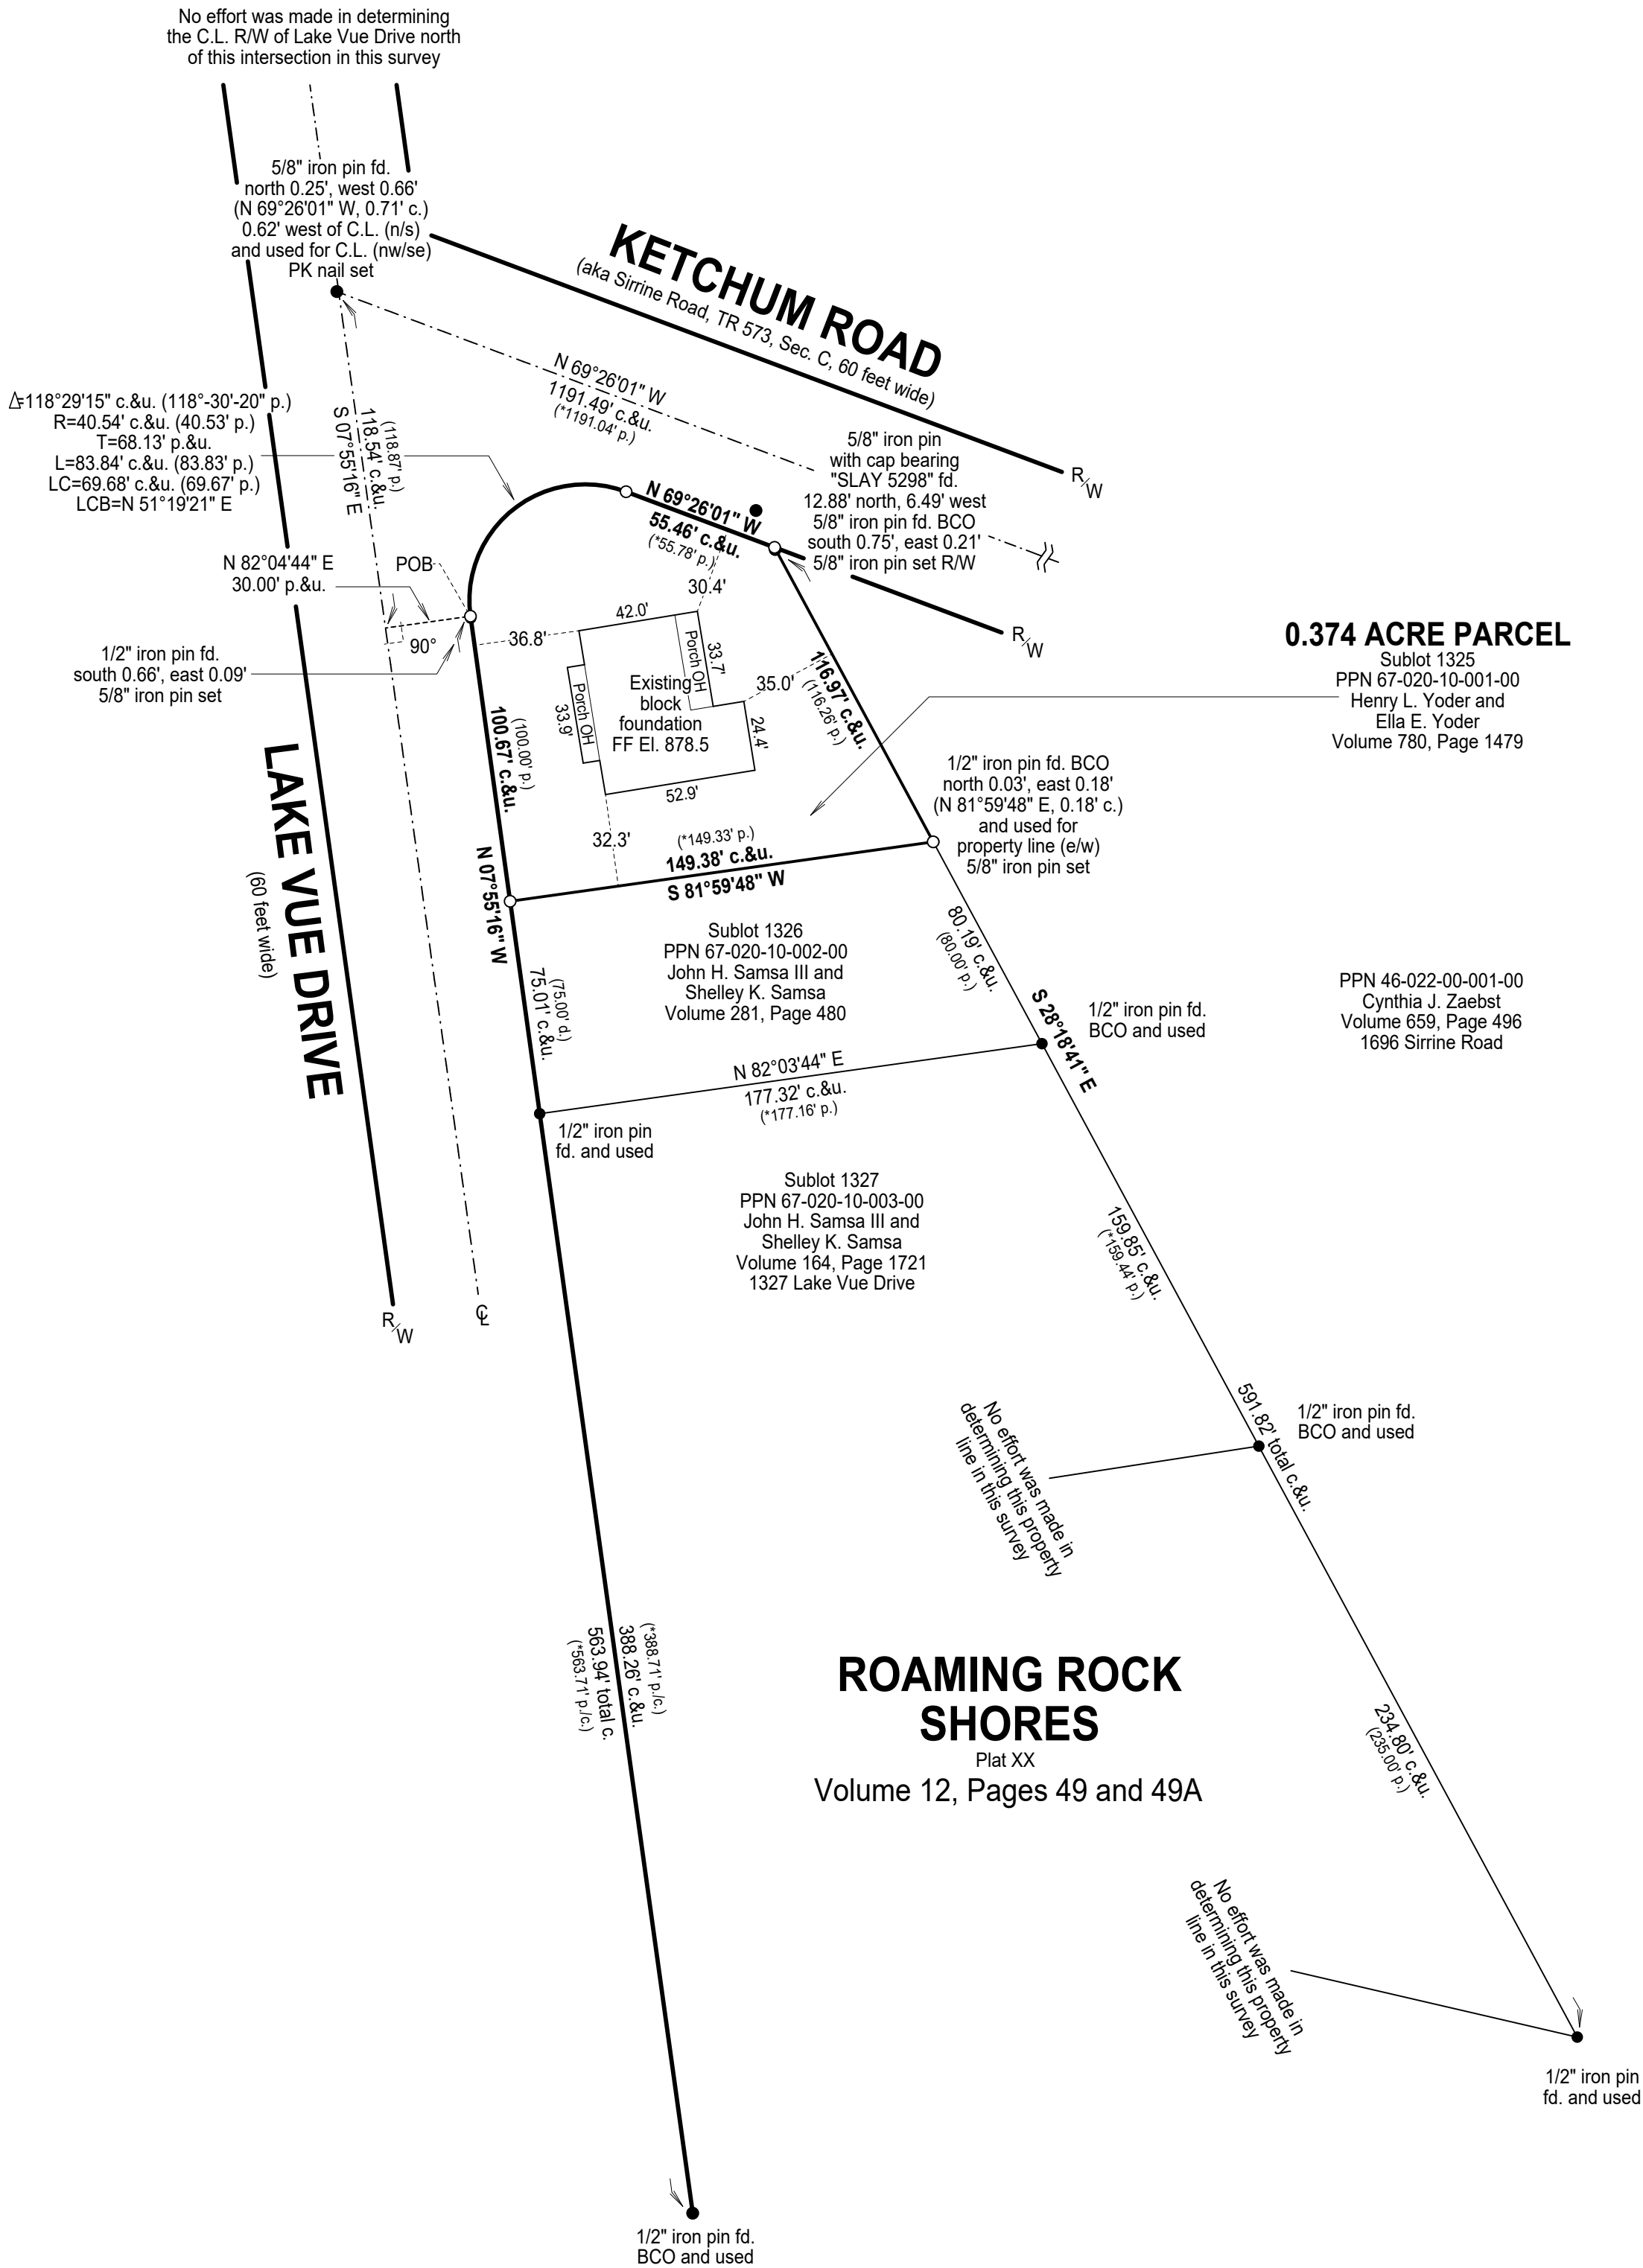

Henry L. Yoder and Ella E. Yoder

REFERENCES

- *The October 1969, plat prepared by Hedrick, Cox, Dancull and Associates, filed as VOL12PG045A, ROAMING ROCK SHORES PLAT XVIII.DJ/Vu in ACRD.
- *The June 1970, plat prepared by Hedrick, Cox, Dancull and Associates, filed as VOL12PG049A, ROAMING ROCK SHORES PLAT XX.DJ/Vu in ACRD.
- *The January 21, 2018 survey prepared by Jerry Slay, Ohio Surveyor 5298, recorded in Volume 659, Page 496 of ACRD.

This map of survey prepared by

D.B. Kosie & Associates, LLC
Professional Land Surveying

(440) **286-2131**

11040 Madison Road
Montville, Ohio 44064

www.dbksurveys.com



[Signature]

Signed and sealed on this
3rd day of May, 2023

