
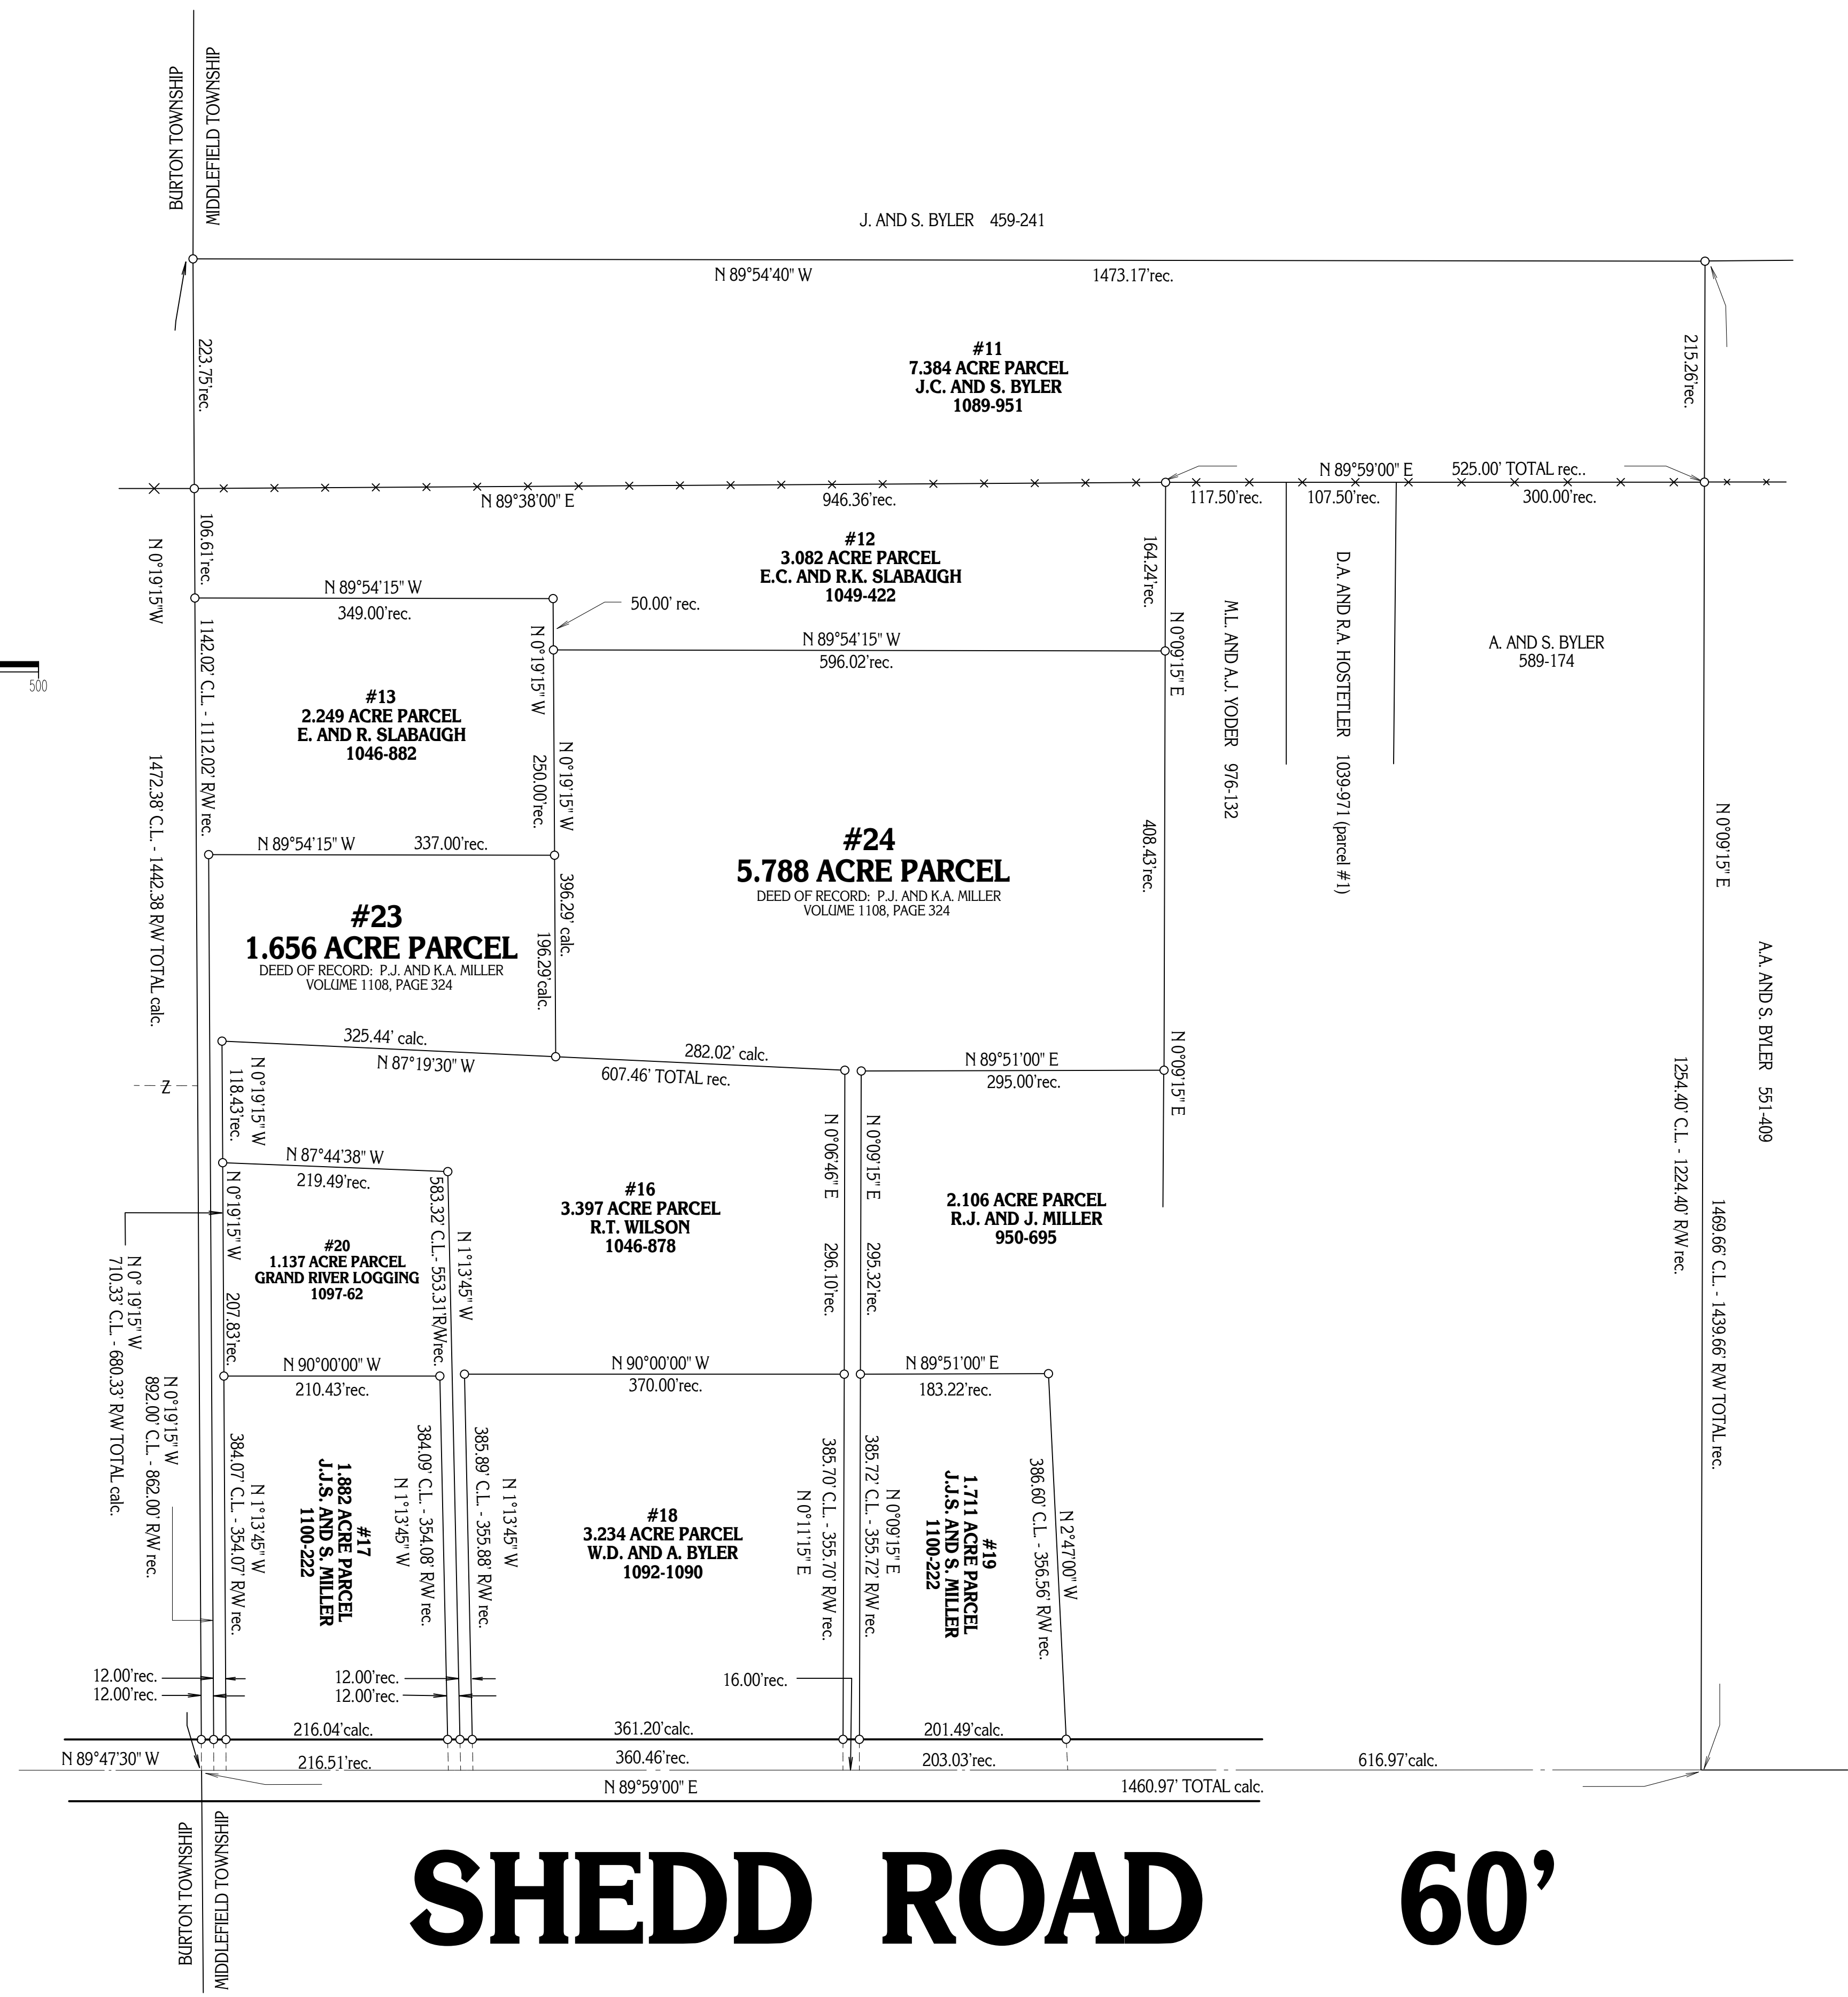


PLAT OF SURVEY PREPARED FOR: JOSEPH J.S. AND S. MILLER

SUBDIVISION OF P.J. AND K.A. MILLER - DEED OF RECORD: VOLUME 1108, PAGE 324

MIDDLEFIELD TOWNSHIP	JUNE	ONE
	1997	ONE
SURVEY FOR: JOSEPH J.S. AND S. MILLER		
DRAWN BY: RLK, CAD		

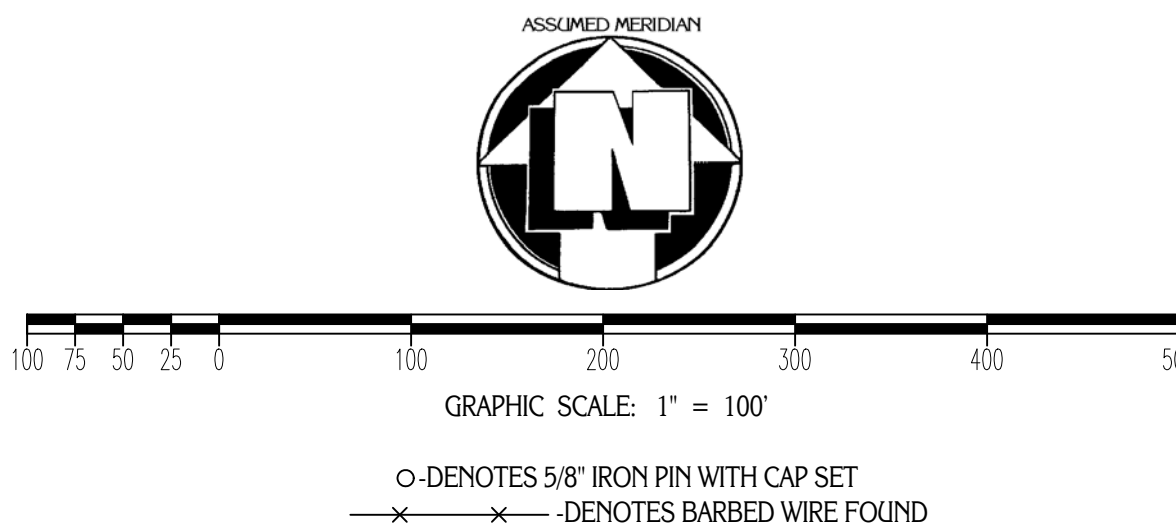

SITUATED IN THE TOWNSHIP OF MIDDLEFIELD, COUNTY OF GAUGA AND STATE OF OHIO AND KNOWN AS BEING PART OF ORIGINAL LOT NO. 50 WITHIN SAID TOWNSHIP.

MONUMENTS WERE FOUND OR SET AS INDICATED HEREON.
 DISTANCES ARE IN U.S. FEET WITH DECIMAL PARTS.
 BEARINGS ARE TO AN ASSUMED MERIDIAN AND INDICATE ANGLES ONLY.
 I HEREBY CERTIFY THAT I HAVE SURVEYED THESE PREMISES AND PREPARED THIS PLAT OF SURVEY IN ACCORDANCE WITH THE PROVISIONS OF CHAPTER 4733-37 OF THE OHIO REVISED CODE.

DELMAR B. KOSIE
 REGISTERED PROFESSIONAL LAND SURVEYOR
 REGISTRATION NO. 5276

PLAT OF SURVEY PREPARED BY
 DELMAR B. KOSIE & ASSOCIATES
 2500 SOUTH STREET
 CHAGRIN OHIO 44024
 (216) 286-2331

SHEDD ROAD 60'

466 96F
 LAST REVISION: JUNE 17, 1997