
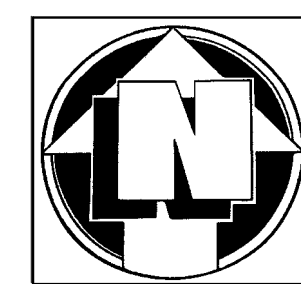


CHESTER TOWNSHIP	SEPTEMBER	ONE
	1996	ONE
SURVEY FOR DONALD HORVATH		DRAWN BY: RLK/CAD

PLAT OF SURVEY PREPARED FOR: DONALD P. HORVATH

SUBDIVISION OF D.J. HORVATH VOLUME 826, PAGE 940

PLAT OF SURVEY PREPARED BY:
 DELMAR B. KOSIE AND ASSOCIATES
 200 SOUTH STREET
 CHARDON, OHIO 44024
 PHONE: 216-286-2131

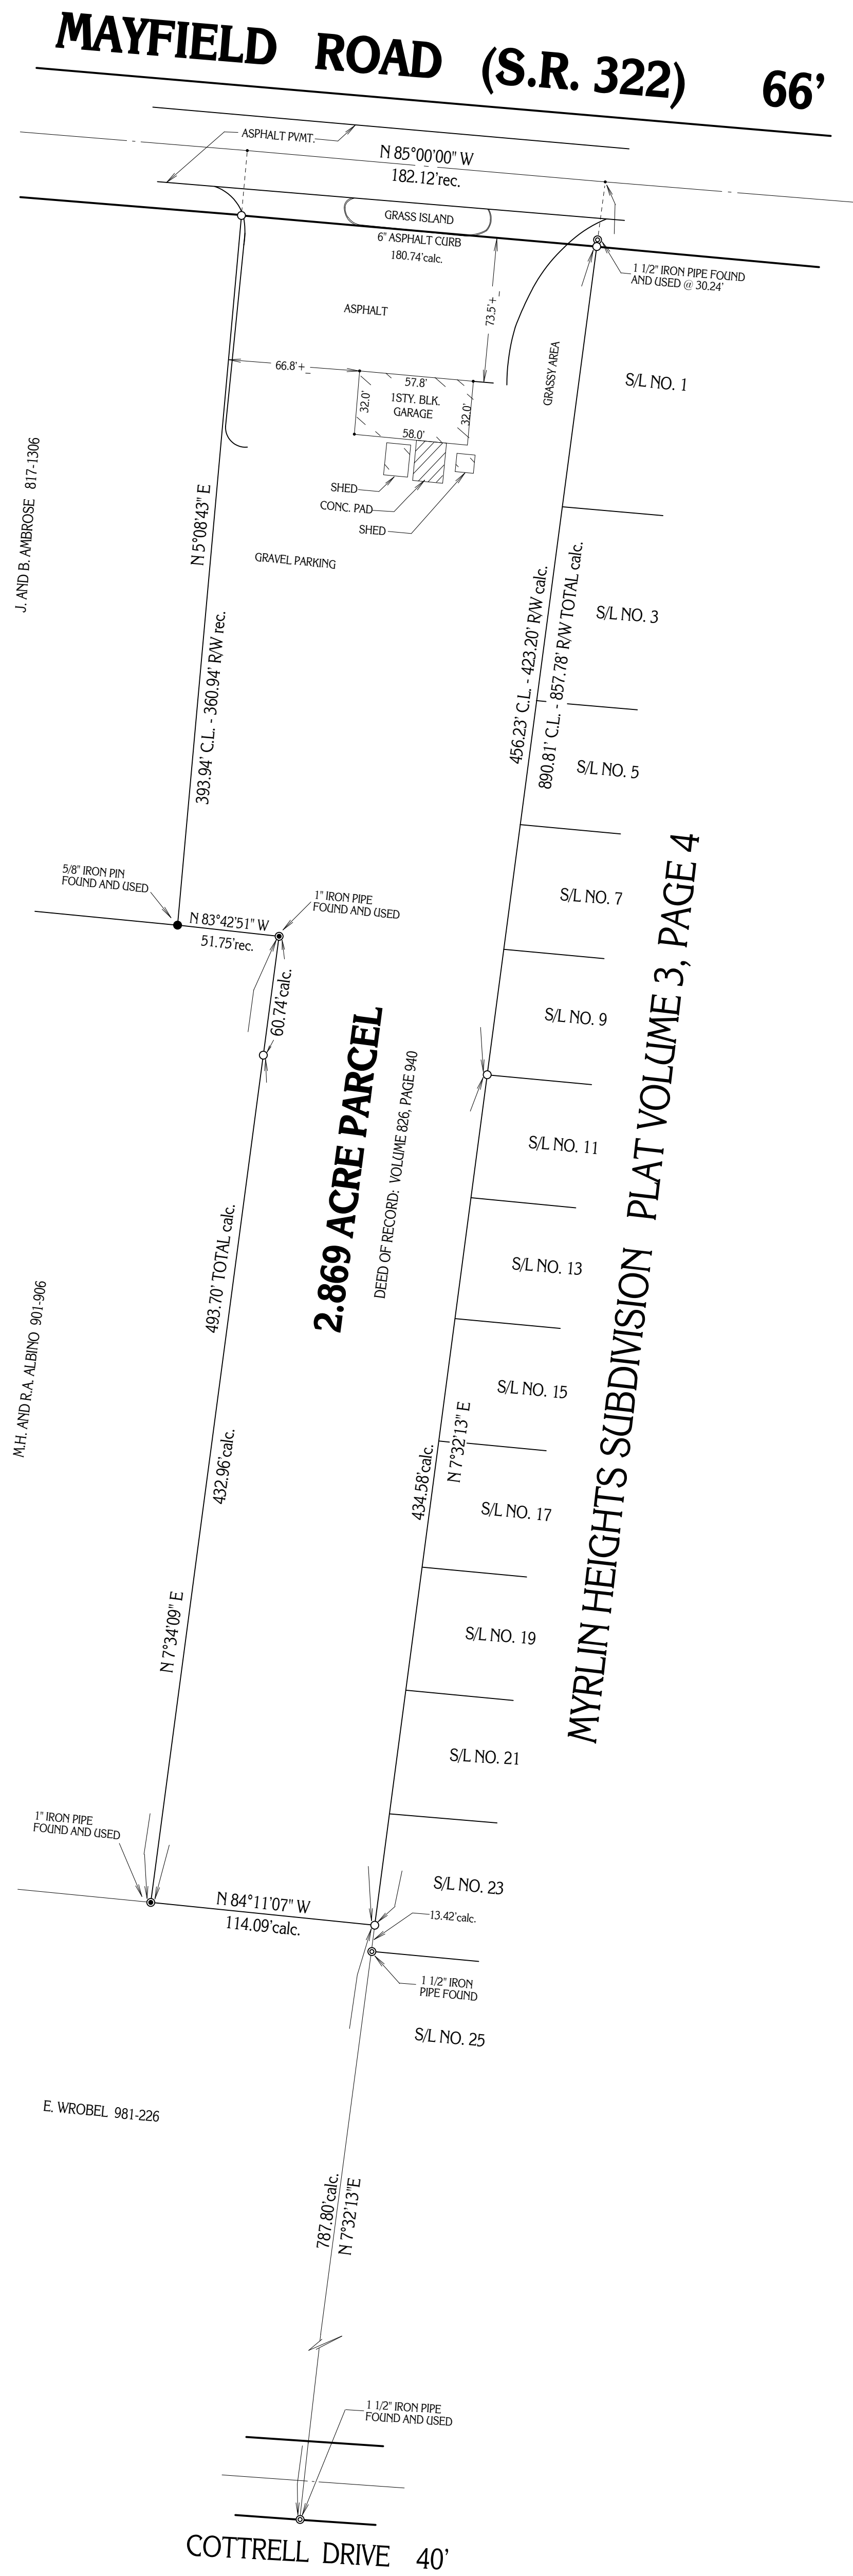

GRAPHIC SCALE 1"=50'

○ - DENOTES 5/8" IRON PIN WITH CAP SET

SITUATED IN THE TOWNSHIP OF CHESTER,
 COUNTY OF GEauga AND STATE OF OHIO
 AND KNOWN AS BEING PART OF ORIGINAL
 LOT NO. 26, IN TRACT NO. 3, WITHIN SAID TOWNSHIP.

MOMUMENTS WERE FOUND OR SET AS INDICATED HEREON.
 DISTANCES ARE IN FEET WITH DECIMAL PARTS.

I HEREBY CERTIFY THAT I HAVE SURVEYED THESE PREMISES AND PREPARED
 THIS PLAT OF SURVEY IN ACCORDANCE WITH THE PROVISIONS
 OF CHAPTER 4733-37 OF THE OHIO REVISED CODE.

DELMAR B. KOSIE
 REGISTERED SURVEYOR NO. 5276

