



THOMPSON TOWNSHIP	OCTOBER	ONE
	1996	ONE
SURVEY FOR TOM NULL		DRAWN BY: RLK/CAD

MARGARET P. GAGGIN VOLUME 937, PAGE 334

PLAT OF SURVEY PREPARED BY:
 DELMAR B. KOSIE AND ASSOCIATES
 200 SOUTH STREET
 CHARDON, OHIO 44024
 PHONE: 216-286-2131

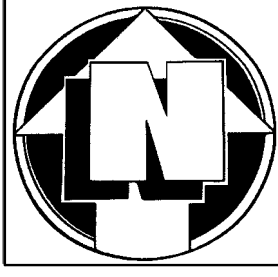

- DENOTES 5/8" IRON PIN WITH CAP SET
- ◇ DENOTES 4" HIGH FENCE POST SET
- X— DENOTES BARB WIRE FENCE

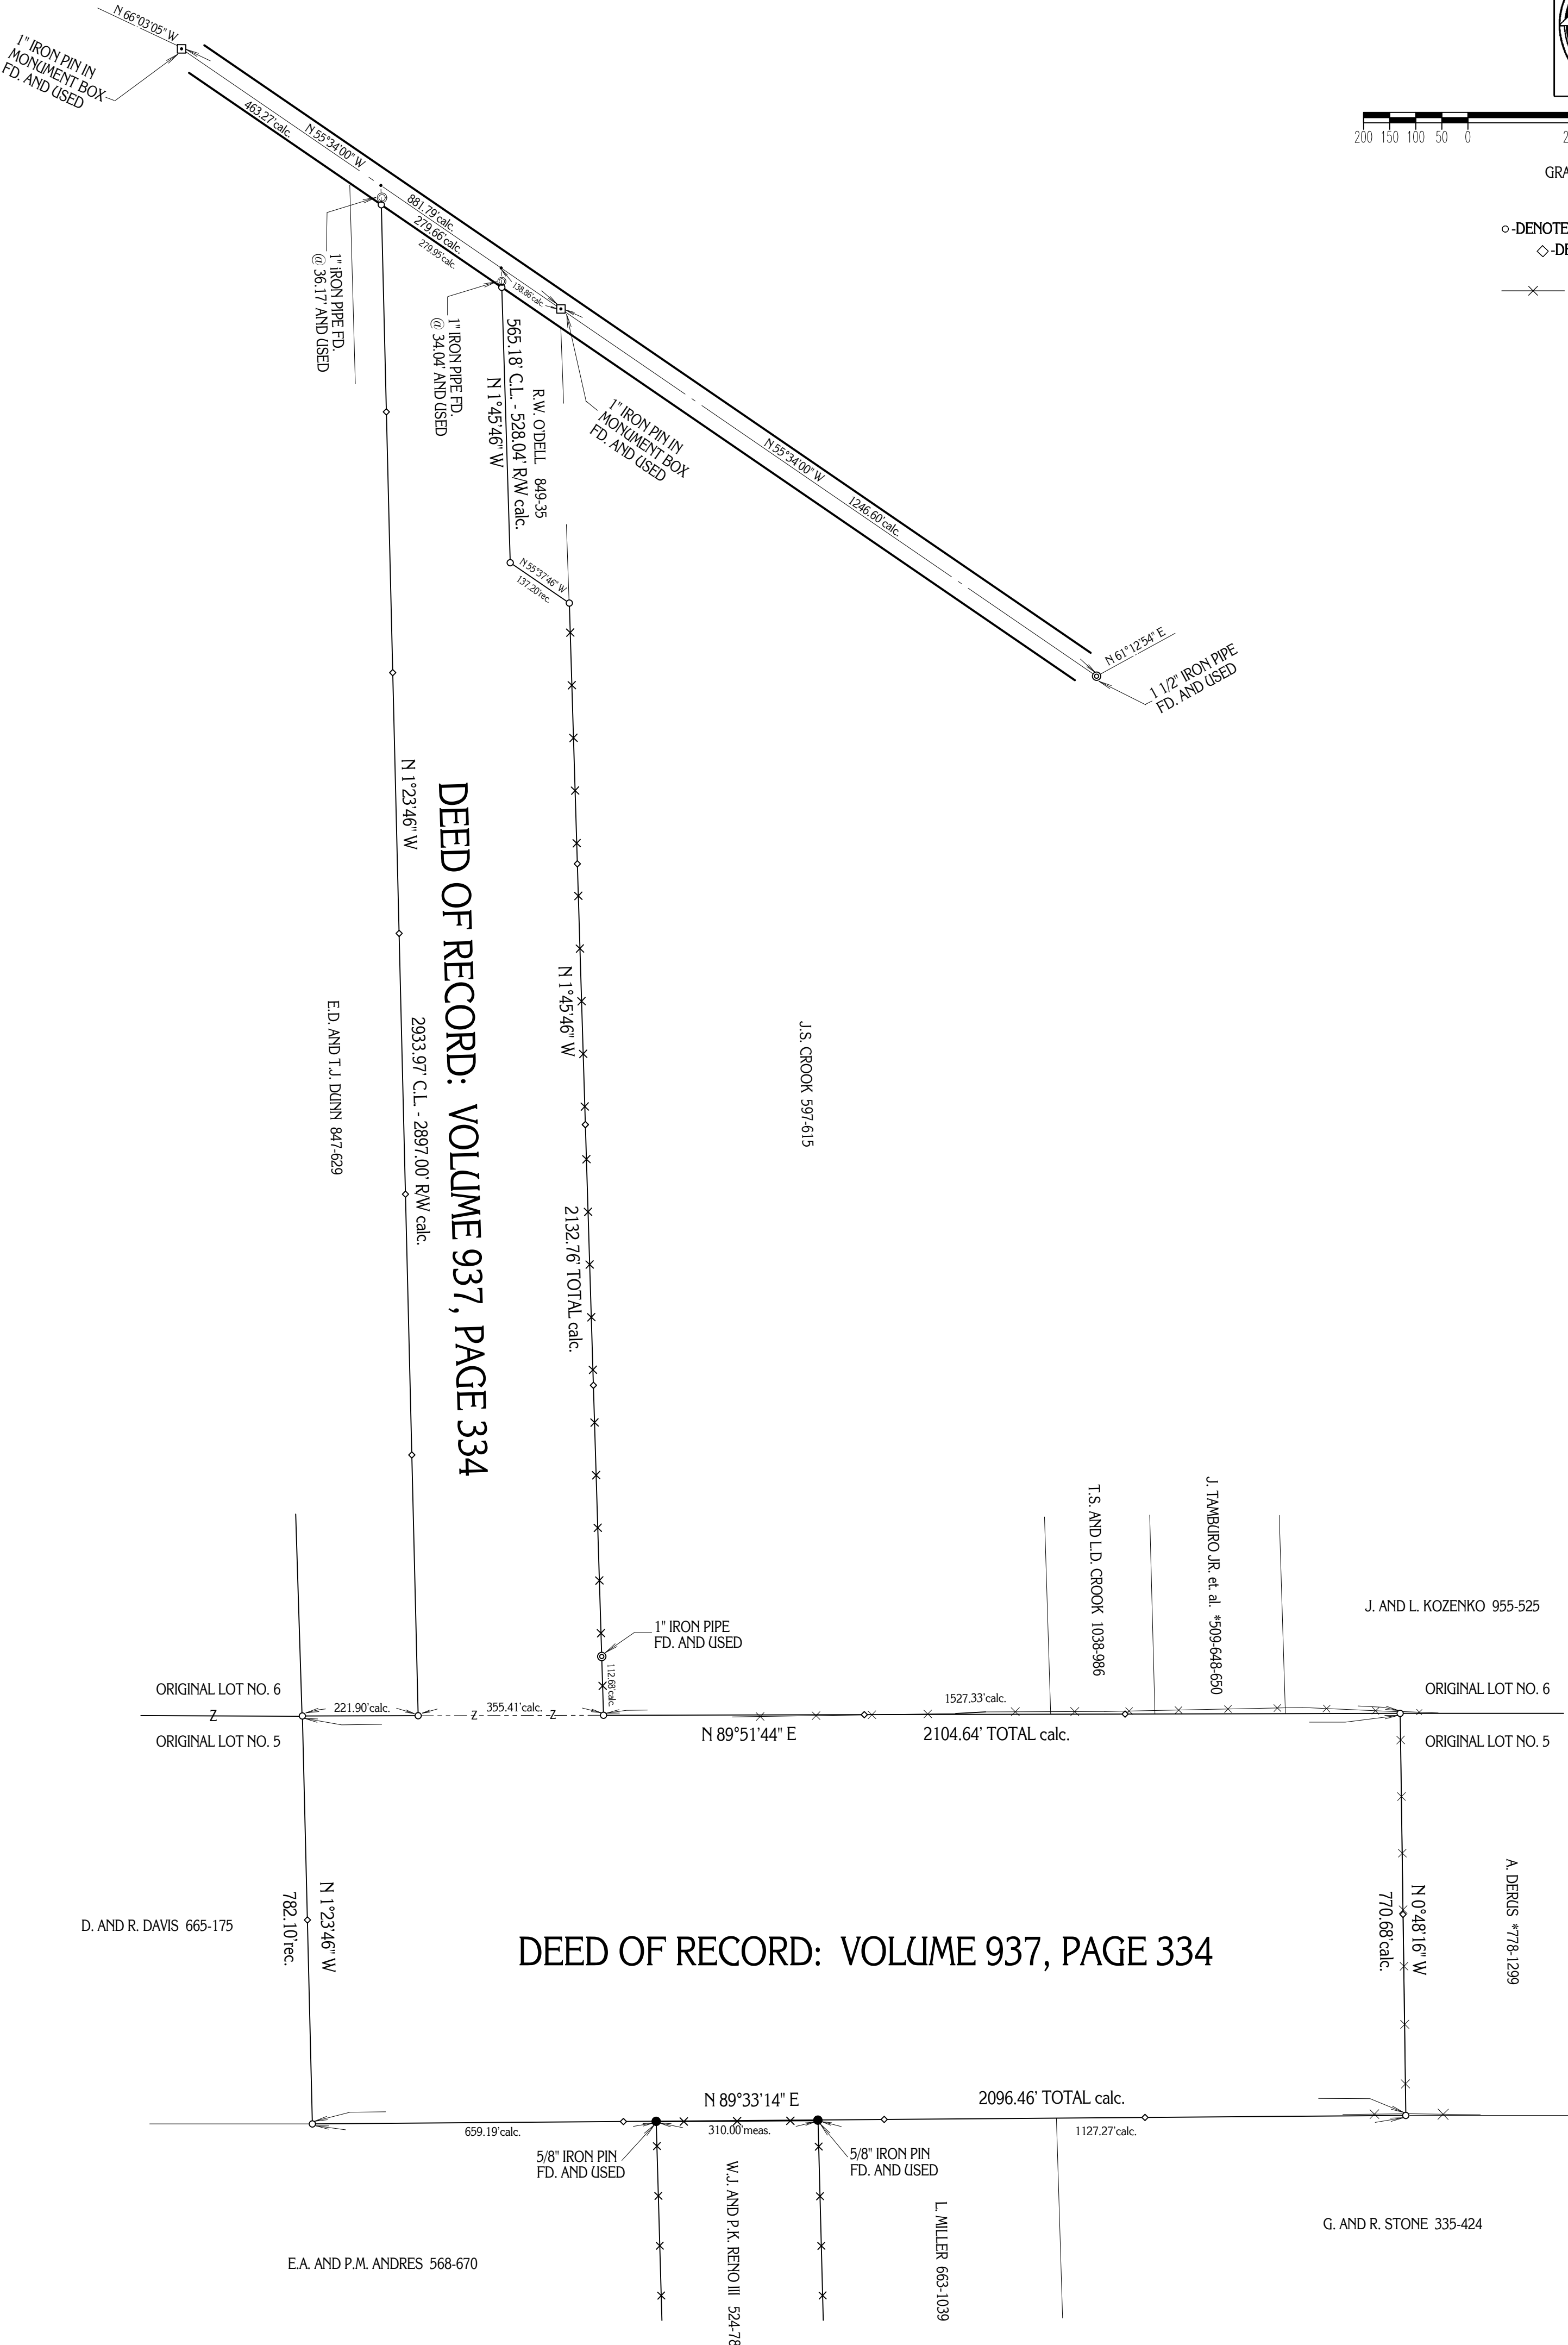

DEED OF RECORD: VOLUME 937, PAGE 334

DEED OF RECORD: VOLUME 937, PAGE 334

MOMUMENTS WERE FOUND OR SET AS INDICATED HEREON.
 DISTANCES ARE IN FEET WITH DECIMAL PARTS.
 I HEREBY CERTIFY THAT I HAVE SURVEYED THESE PREMISES AND PREPARED
 THIS PLAT OF SURVEY IN ACCORDANCE WITH THE PROVISIONS
 OF CHAPTER 4733-37 OF THE OHIO REVISED CODE.

DELMAR B. KOSIE
 REGISTERED SURVEYOR NO. 5276

