


# PLAT OF SURVEY PREPARED FOR GRETA AND CLEVELAND BERRY, STEVEN J. MATTEO, AND MIDLAND TITLE SECURITY, INC.

DEED OF RECORD: C. AND G. BERRY VOLUME 512, PAGE 162

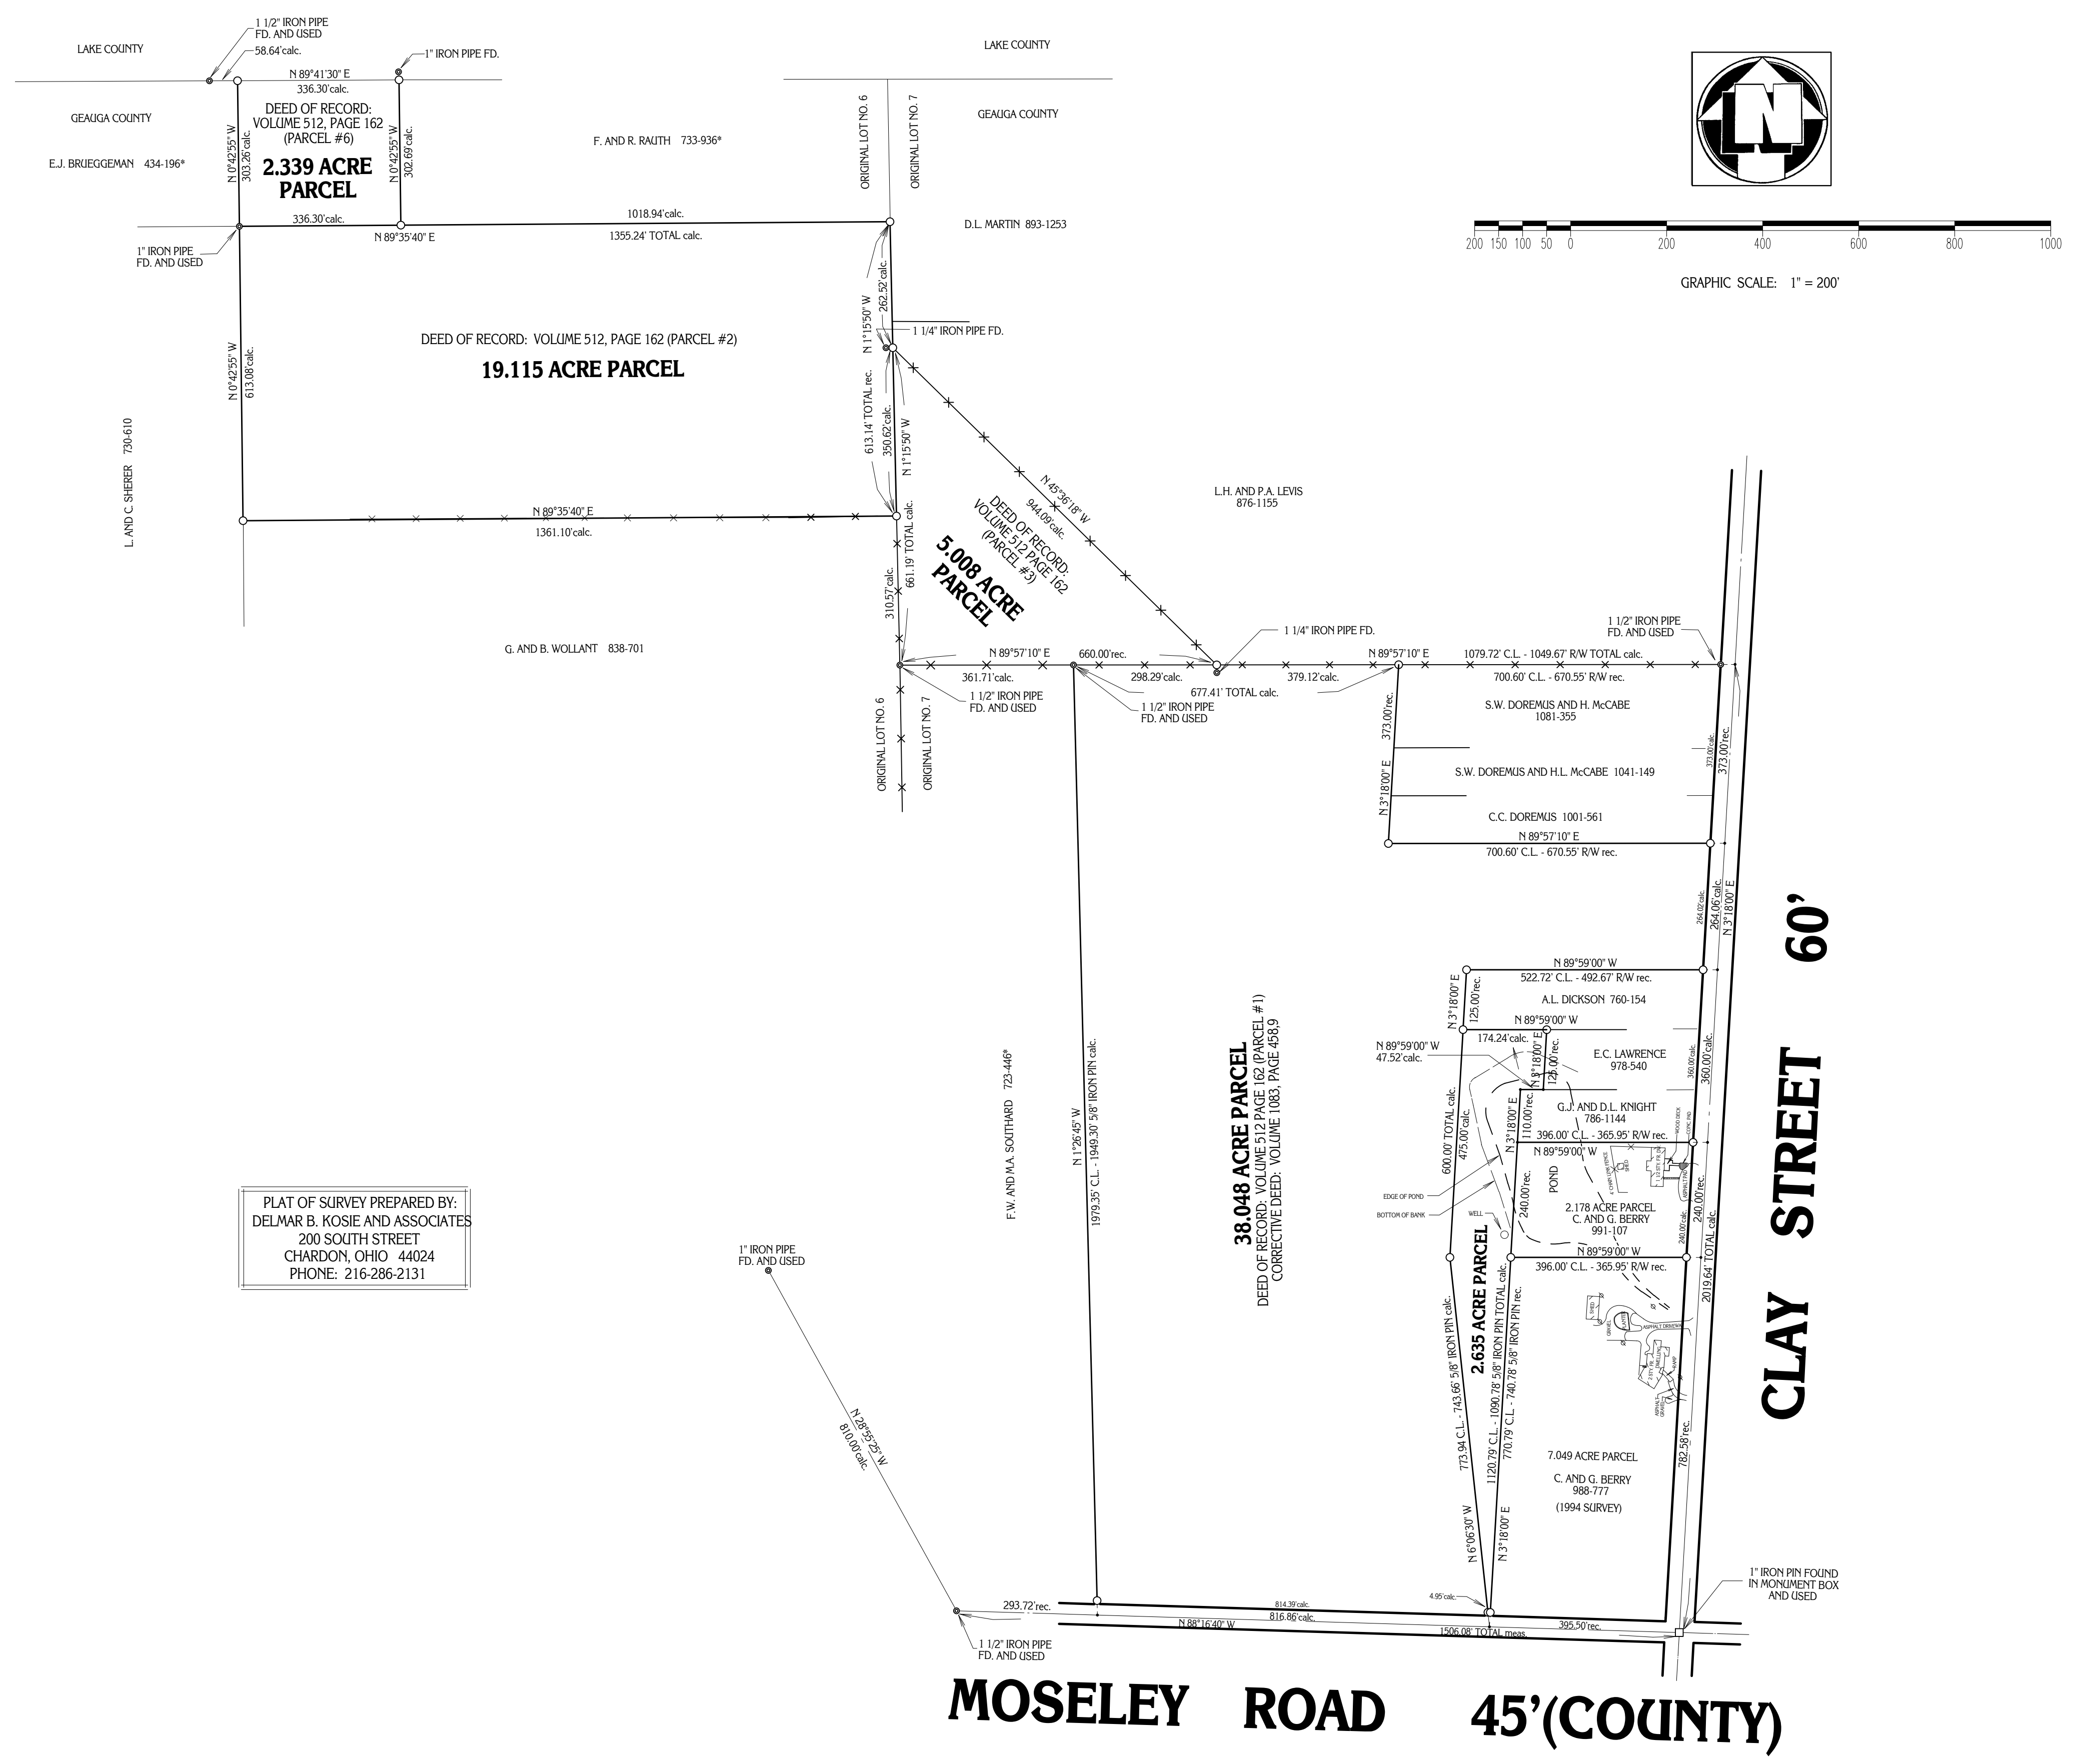


○ -DENOTES 5/8" IRON PIN WITH CAP SET.  
 × -DENOTES BARB WIRE.

SITUATED IN THE TOWNSHIP OF THOMPSON,  
 COUNTY OF GEAUGA AND STATE OF OHIO  
 AND KNOWN AS BEING PART OF ORIGINAL  
 LOT NO. 6 AND 7 WITHIN SAID TOWNSHIP.

MONUMENTS WERE FOUND OR SET AS INDICATED HEREON.  
 DISTANCES ARE IN FEET WITH DECIMAL PARTS.  
 I HEREBY CERTIFY THAT I HAVE SURVEYED THESE PREMISES AND  
 PREPARED THIS PLAT OF SURVEY IN ACCORDANCE WITH THE PROVISIONS  
 OF CHAPTER 4733-37 OF THE OHIO REVISED CODE.

DELMAR B. KOSIE  
 REGISTERED SURVEYOR NO. 5276

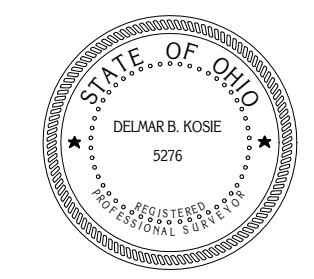

REVISED: JANUARY 20, 1997

**485 - 97**

PLAT OF SURVEY PREPARED BY:  
 DELMAR B. KOSIE AND ASSOCIATES  
 200 SOUTH STREET  
 CHARDON, OHIO 44024  
 PHONE: 216-286-2131