



HUNTSBURG TOWNSHIP	JANUARY	ONE
	1997	ONE
RICHARD JACKSON SURVEY	DRAWN BY: RLK/CAD	

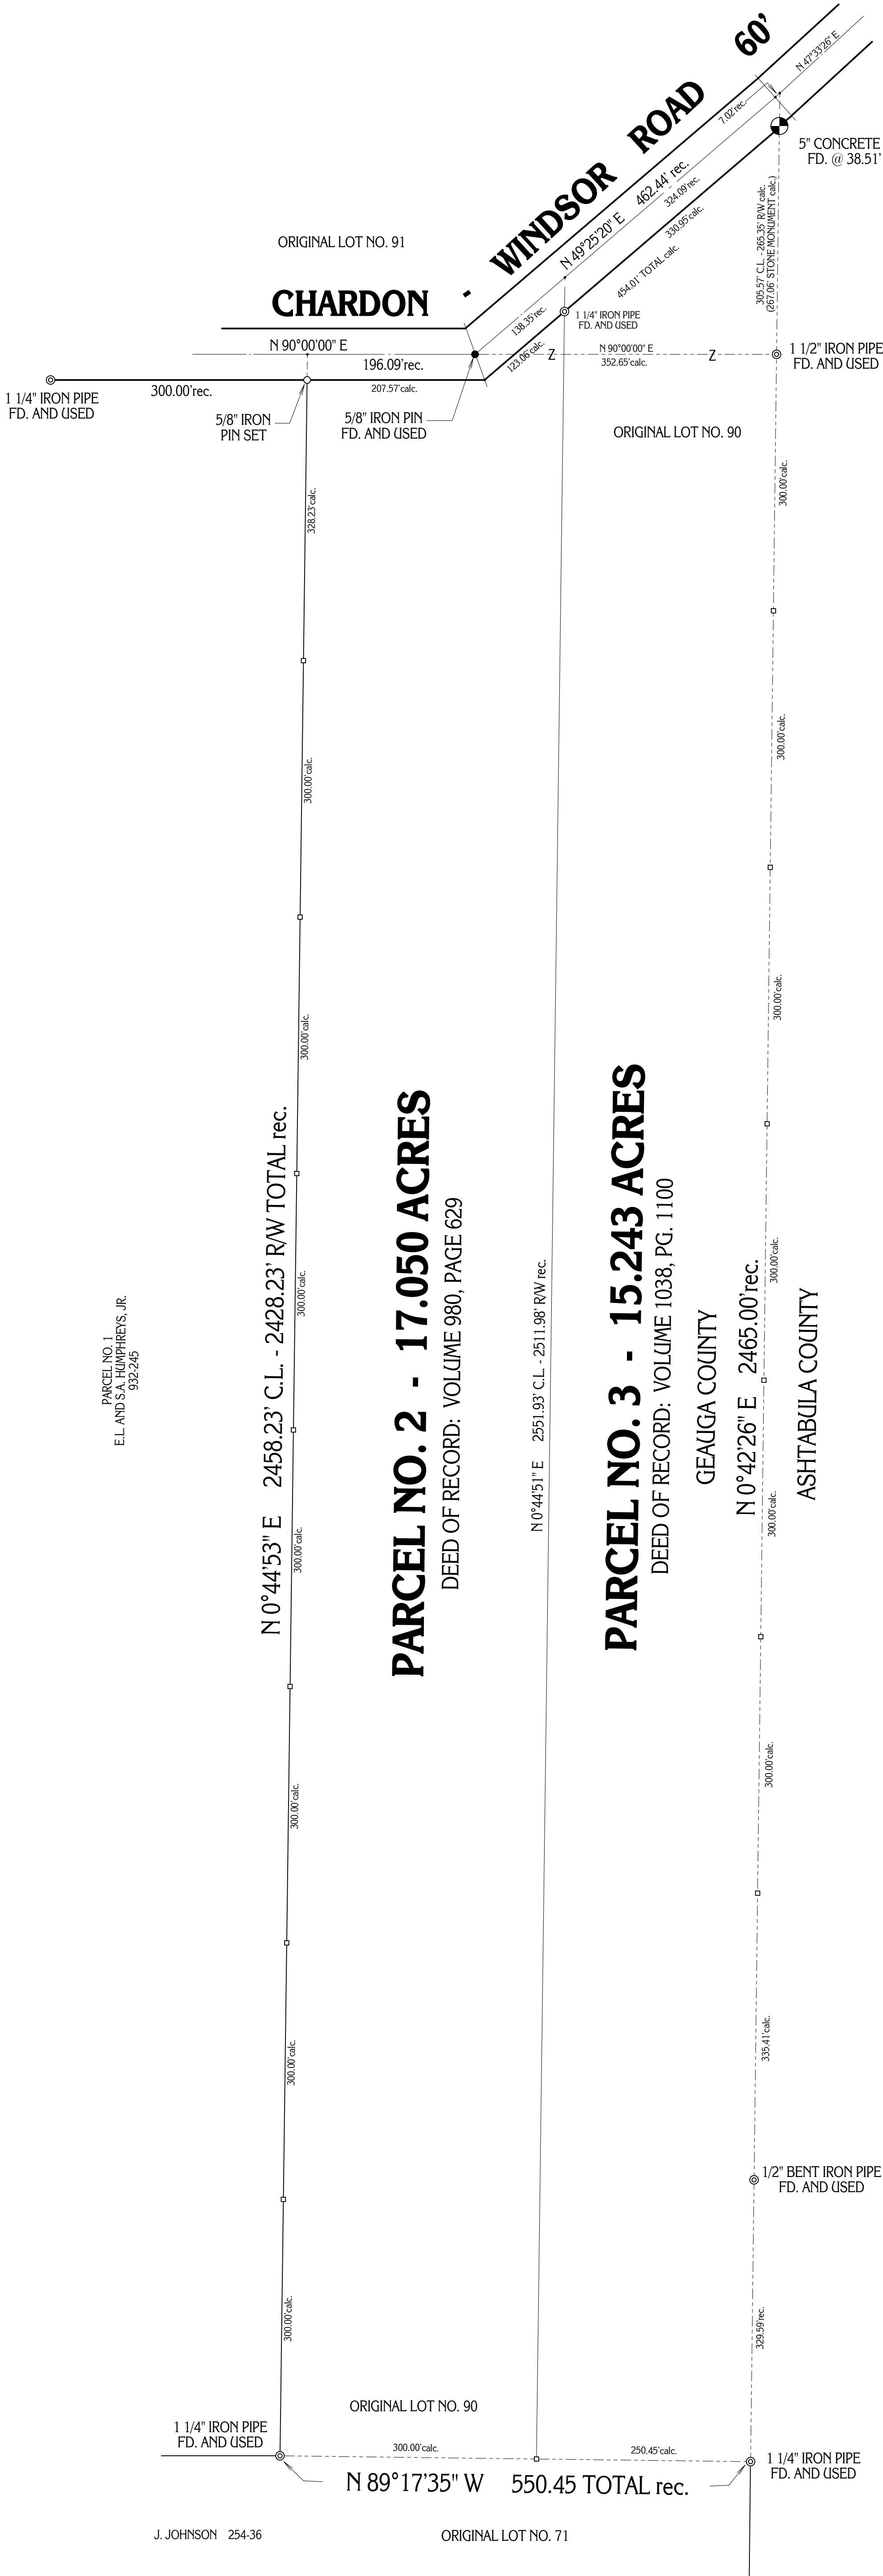

**PLAT OF SURVEY PREPARED FOR:
RICHARD T. JACKSON**

**R.T. AND C.L. JACKSON
VOLUME 980, PAGE 629
AND VOLUME 1038, PAGE 1100**

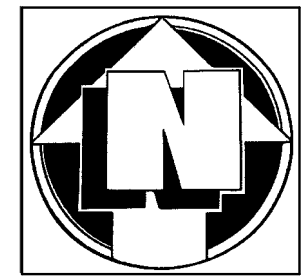

GRAPHIC SCALE: 1"=100'

□ - DENOTES 4" WOODEN OAK LATH SET ON PROPERTY LINE

SITUATED IN THE TOWNSHIP OF HUNTSBURG
COUNTY OF GEauga AND STATE OF OHIO AND
KNOWN AS BEING PART OF ORIGINAL LOT NO. 90
AND LOT NO. 91 WITHIN SAID TOWNSHIP.

PLAT OF SURVEY PREPARED BY:
DELMAR B. KOSIE AND ASSOCIATES
200 SOUTH STREET
CHARDON, OHIO 44024
PHONE: 216-286-2131

MONUMENTS WERE FOUND OR SET AS INDICATED HEREON.
DISTANCES ARE IN FEET WITH DECIMAL PARTS.
BEARINGS ARE TO AN ASSUMED MERIDIAN AND INDICATE ANGLES ONLY.
I HEREBY CERTIFY THAT I HAVE SURVEYED THESE PREMISES AND
PREPARED THIS PLAT OF SURVEY IN ACCORDANCE WITH THE PROVISIONS
OF CHAPTER 4733-37 OF THE OHIO REVISED CODE.

DELMAR B. KOSIE
REGISTERED SURVEYOR NO. 5276

