



**PLAT OF SURVEY PREPARED FOR:  
HARRY JACK AND JEAN ELIZABETH KLINGER**  
DEED OF RECORD: H.J. AND J. KLINGER VOLUME 486, PAGE 40

THOMPSON TOWNSHIP	FEBRUARY	ONE
	1997	ONE
SURVEY FOR JACK AND JEAN KLINGER		DRAWN BY: RLK/CAD

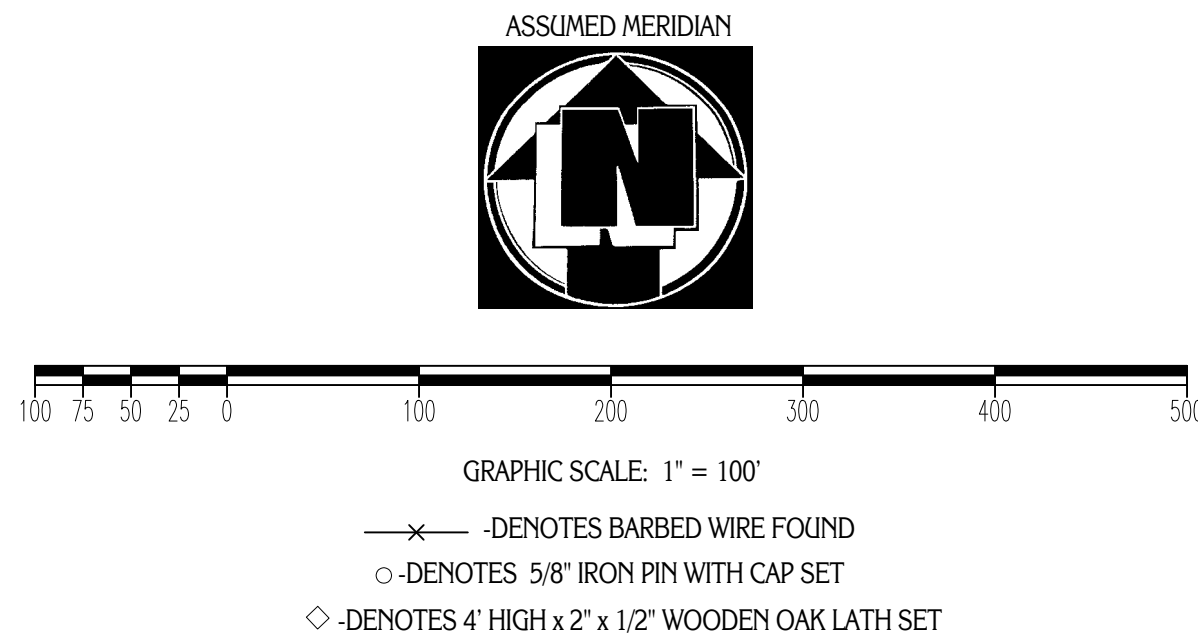

SITUATED IN THE TOWNSHIP OF THOMPSON,  
COUNTY OF GEauga AND STATE OF OHIO AND  
KNOWN AS BEING PART OF ORIGINAL LOT NO. 9  
AND 10 WITHIN SAID TOWNSHIP.

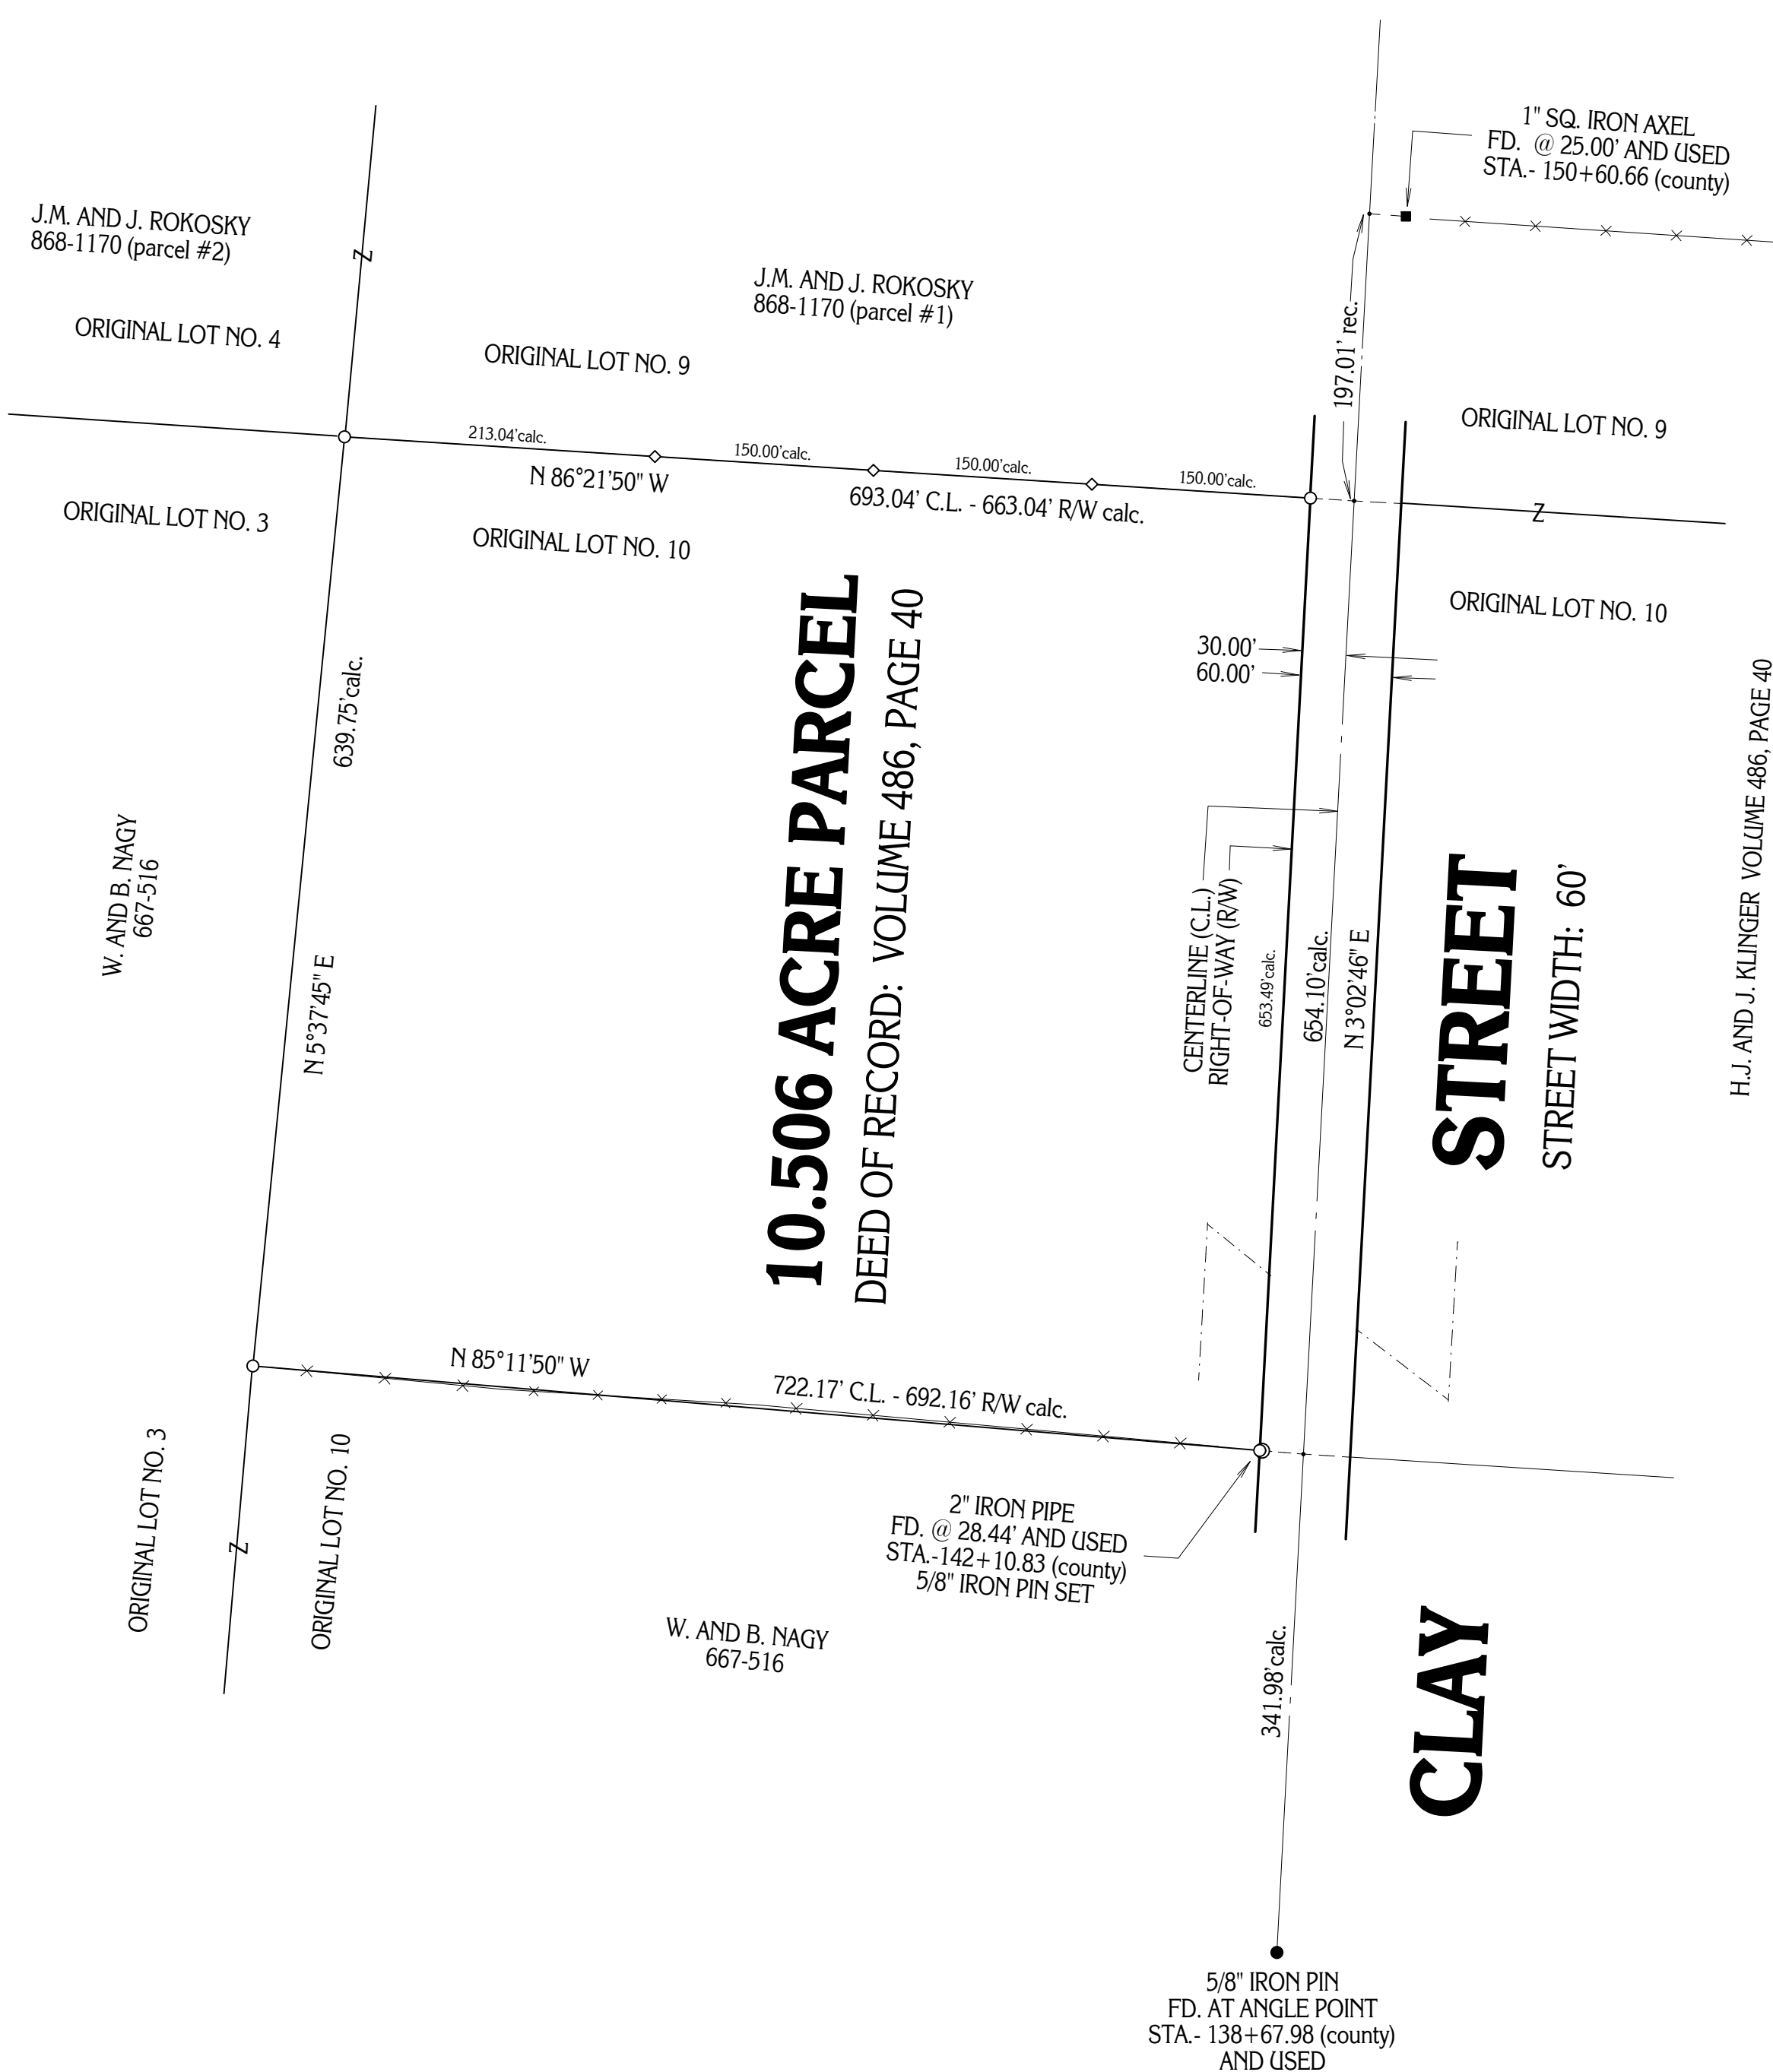

THIS PLAT APPROVED BY THE ENGINEER OF THE \_\_\_\_\_ COUNTY OF GEauga  
THIS \_\_\_\_ DAY OF \_\_\_\_\_, 1996.  
ENGINEER: \_\_\_\_\_

**OWNER'S ACCEPTANCE:**  
WE, THE UNDERSIGNED OWNERS OF THE LANDS SHOWN HEREON, DO HEREBY ACCEPT THIS PLAT AND RE-SURVEY OF SAME.

JEAN ELIZABETH KLINGER \_\_\_\_\_

COUNTY: GEauga STATE: OHIO

BEFORE ME, A NOTARY PUBLIC IN AND FOR SAID COUNTY AND STATE PERSONALLY  
APPEARED THE ABOVE SIGNED WHO ACKNOWLEDGED THE SIGNING OF THIS  
FOREGOING INSTRUMENT TO BE THEIR OWN FREE ACT AND DEED. IN WITNESS  
WHERE OF, I HAVE SET MY HAND AND OFFICIAL SEAL AT \_\_\_\_\_  
THIS \_\_\_\_ DAY OF \_\_\_\_\_, 1997.

\_\_\_\_\_  
NOTARY PUBLIC

MONUMENTS WERE FOUND OR SET AS INDICATED HEREON.  
DISTANCES ARE IN FEET WITH DECIMAL PARTS.  
BEARINGS ARE TO AN ASSUMED MERIDIAN AND INDICATE ANGLES ONLY.

I HEREBY CERTIFY THAT I HAVE SURVEYED THESE PREMISES AND  
PREPARED THIS PLAT OF SURVEY IN ACCORDANCE WITH THE PROVISIONS  
OF CHAPTER 4733-37 OF THE OHIO REVISED CODE.

*Delmar B. Kosie*  
DELMAR B. KOSIE  
REGISTERED SURVEYOR NO. 5276

