

PLAT OF RE-SURVEY PREPARED FOR: BRONCO B. AND SUE C. PAVLOVIC


DEED OF RECRD: B.B. AND S.C. PAVLOVIC VOLUME 1336, PAGE 1091

TOWNSHIP/CITY/VILLAGE: MUNSON TOWNSHIP	MONTH: APRIL	PAGE: ONE OF ONE
SURVEY FOR: BRONCO AND SUE PAVLOVIC	YEAR: 2001	

SITUATED IN THE TOWNSHIP OF MUNSON,
COUNTY OF GEauga AND STATE OF OHIO
AND KNOWN AS BEING SUBDIVISION LOT NO. 18
IN VALLEY VIEW ACRES SUBDIVISION OF PART
OF ORIGINAL LOT NO. 1 AND 20, TRACT NO. 3, WITHIN
SAID TOWNSHIP AS SHOWN IN PLAT VOLUME 4, PAGE 33 OF
GEAUGA COUNTY RECORDS AND DEEDS.



GRAPHIC SCALE: 1" = 100'

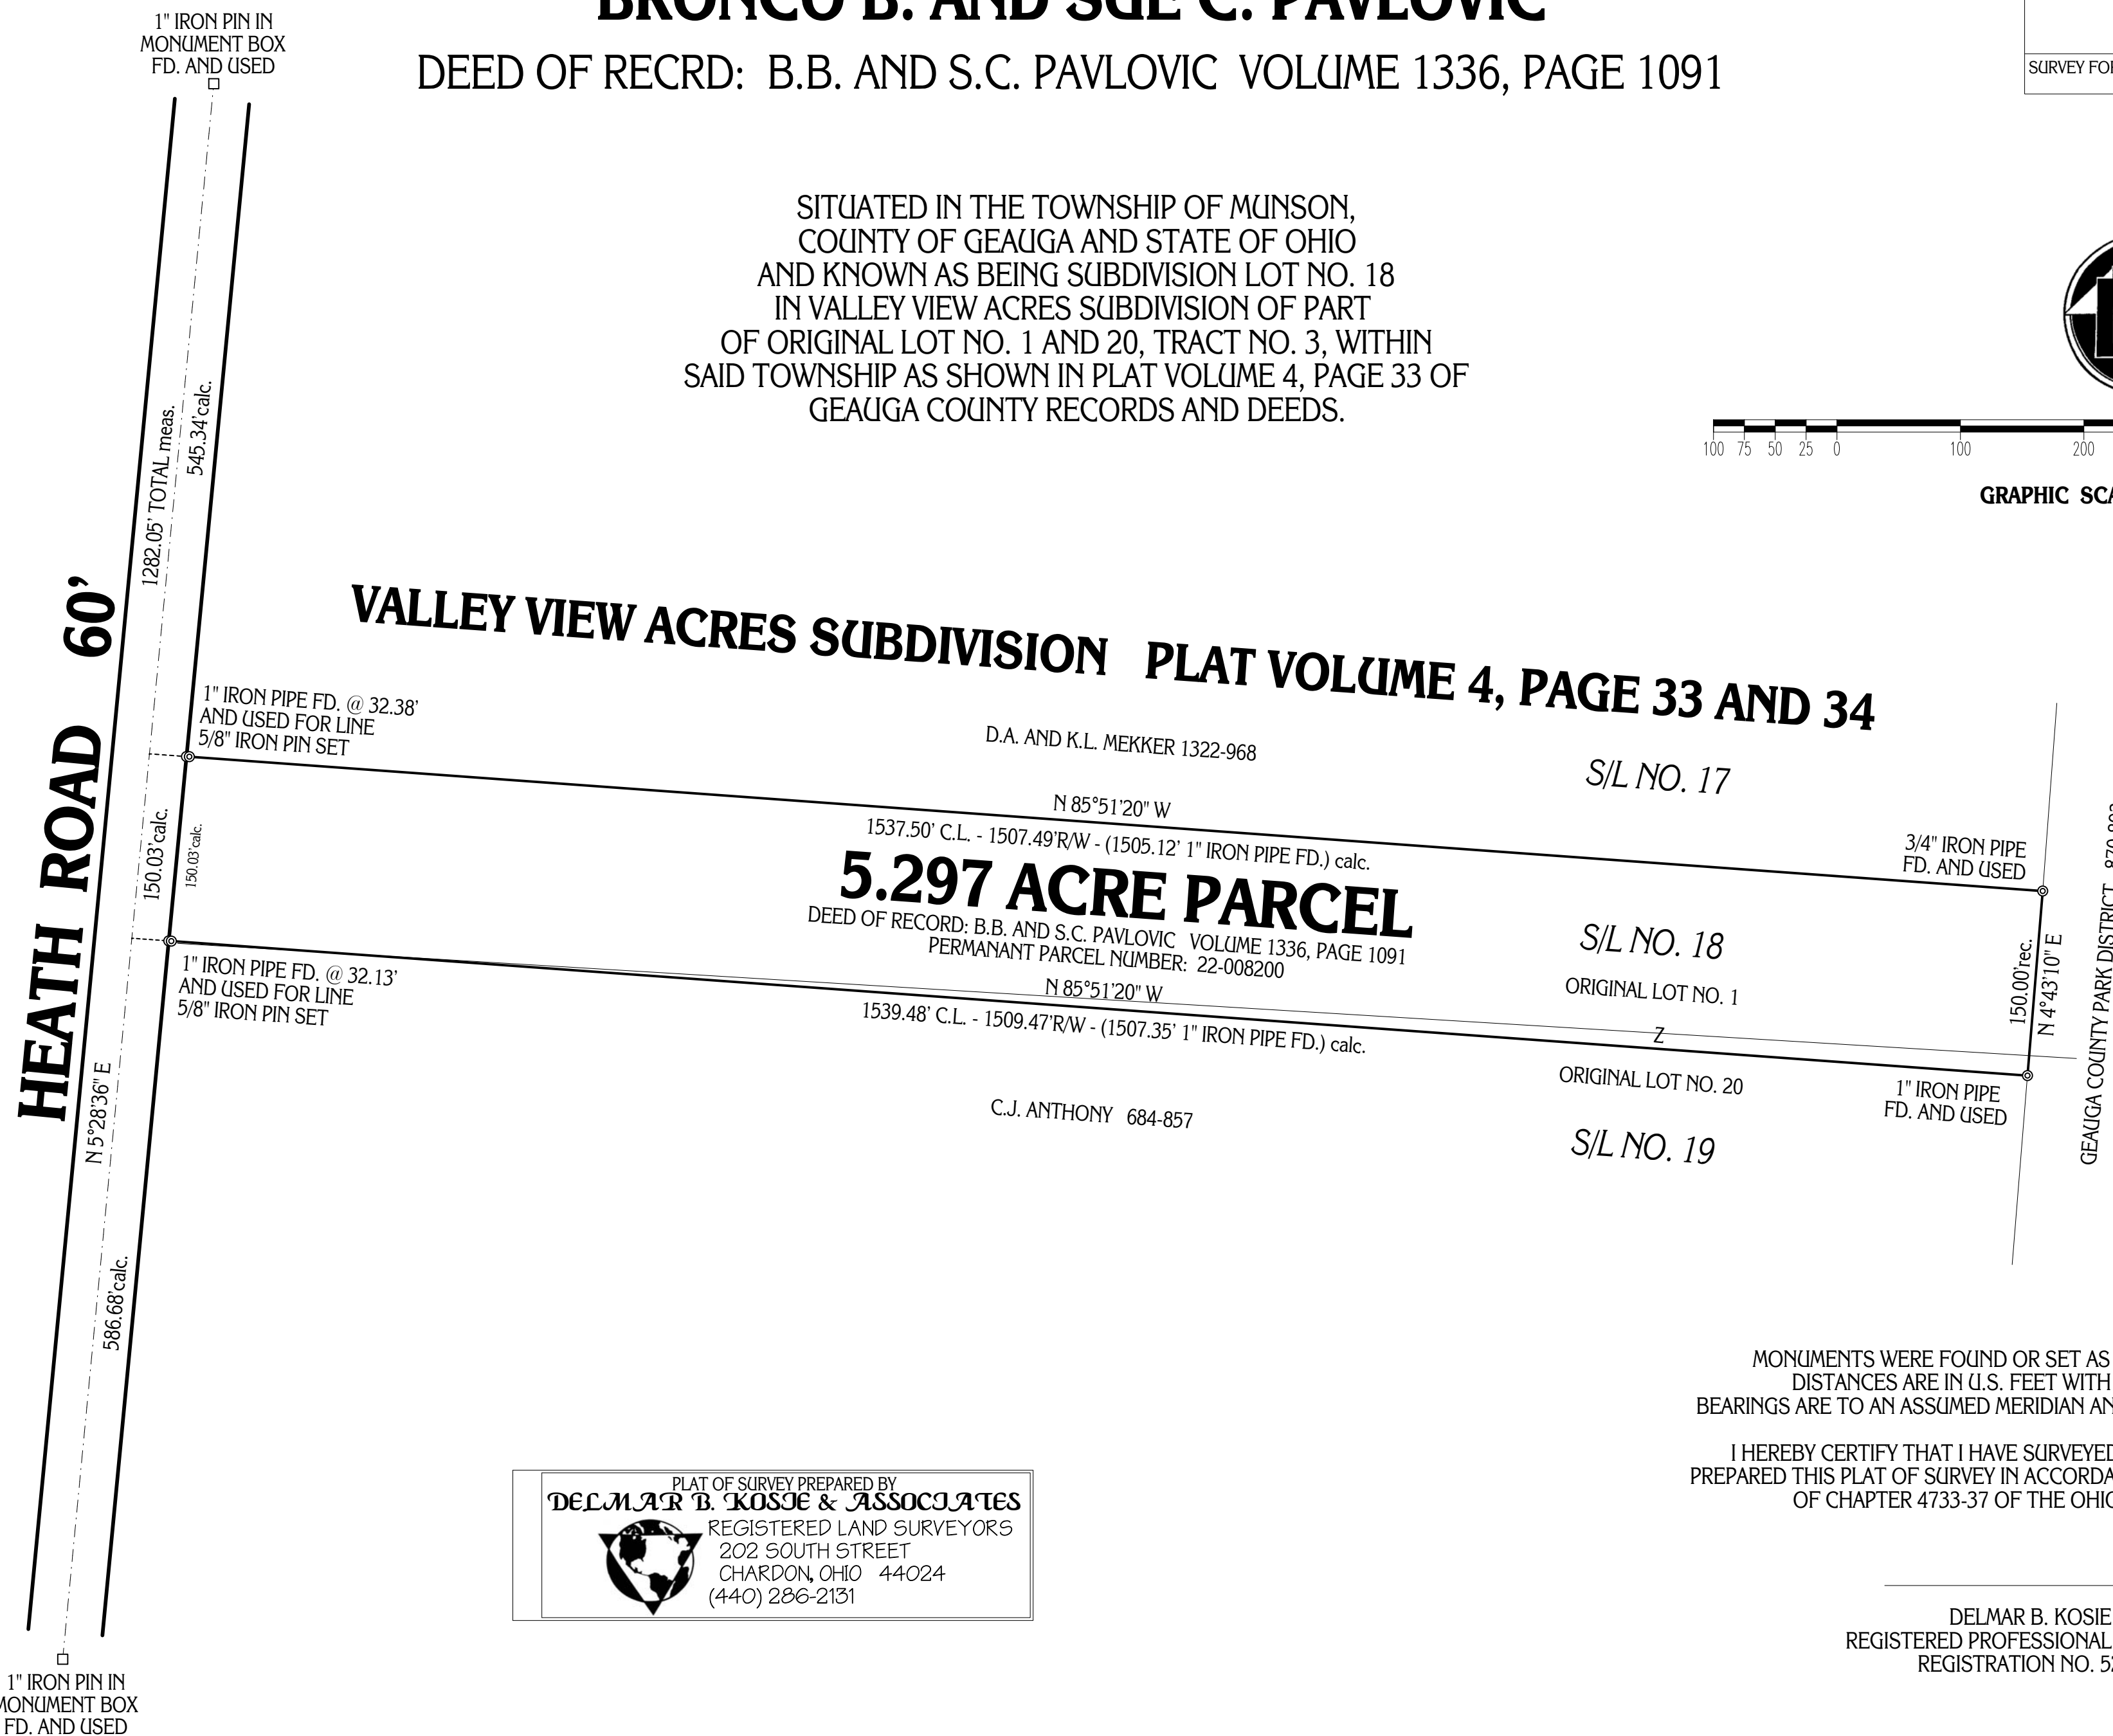


MONUMENTS WERE FOUND OR SET AS INDICATED HEREON.
DISTANCES ARE IN U.S. FEET WITH DECIMAL PARTS.
BEARINGS ARE TO AN ASSUMED MERIDIAN AND INDICATE ANGLES ONLY.

I HEREBY CERTIFY THAT I HAVE SURVEYED THESE PREMISES AND
PREPARED THIS PLAT OF SURVEY IN ACCORDANCE WITH THE PROVISIONS
OF CHAPTER 4733-37 OF THE OHIO REVISED CODE.

PLAT OF SURVEY PREPARED BY
DELMAR B. KOSIE & ASSOCIATES
REGISTERED LAND SURVEYORS
202 SOUTH STREET
CHARDON, OHIO 44024
(440) 286-2131

DELMAR B. KOSIE
REGISTERED PROFESSIONAL SURVEYOR
REGISTRATION NO. 5276

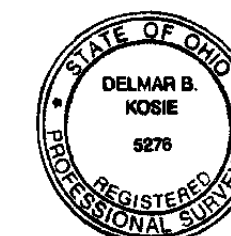

DBK PLAT NUMBER: 496 2001