

CITY OF KIRTLAND	SEPTEMBER	ONE ONE
	1997	
SURVEY FOR: LORETO IAFELICE AND GILLS, GUARD AND JOHNSON, INC.		
DRAWN BY: RLK, CAD		

S.R. 6

HOBART ROAD

(EUCLID - CHARDON ROAD)

PLAT OF SURVEY PREPARED FOR: LORETO IAFELICE & GILLS, GUARD AND JOHNSON, INC.

**61.725 TOTAL
COMBINED
GROSS ACRES**

SITUATED IN THE CITY OF KIRTLAND
COUNTY OF LAKE AND STATE OF OHIO
AND KNOWN AS BEING PART OF ORIGINAL
LOT NO. 89, 103 AND 104, TRACT NO. 3,
WITHIN SAID CITY.



GRAPHIC SCALE: 1" = 100'


○ DENOTES 5/8" IRON PIN WITH CAP SET
××××× DENOTES BARBED WIRE FOUND

MONUMENTS WERE FOUND OR SET AS INDICATED HEREON.
DISTANCES ARE IN U.S. FEET WITH DECIMAL PARTS.
BEARINGS ARE TO AN ASSUMED MERIDIAN AND INDICATE ANGLES ONLY.
I HEREBY CERTIFY THAT I HAVE SURVEYED THESE PREMISES AND
PREPARED THIS PLAT OF SURVEY IN ACCORDANCE WITH THE PROVISIONS
OF CHAPTER 4933.37 OF THE OHIO REVENUE CODE.

DELMAR B. KOSIE
REGISTERED PROFESSIONAL LAND SURVEYOR
REGISTRATION NO. 5276

TIBBITS ROAD 60'

498-97

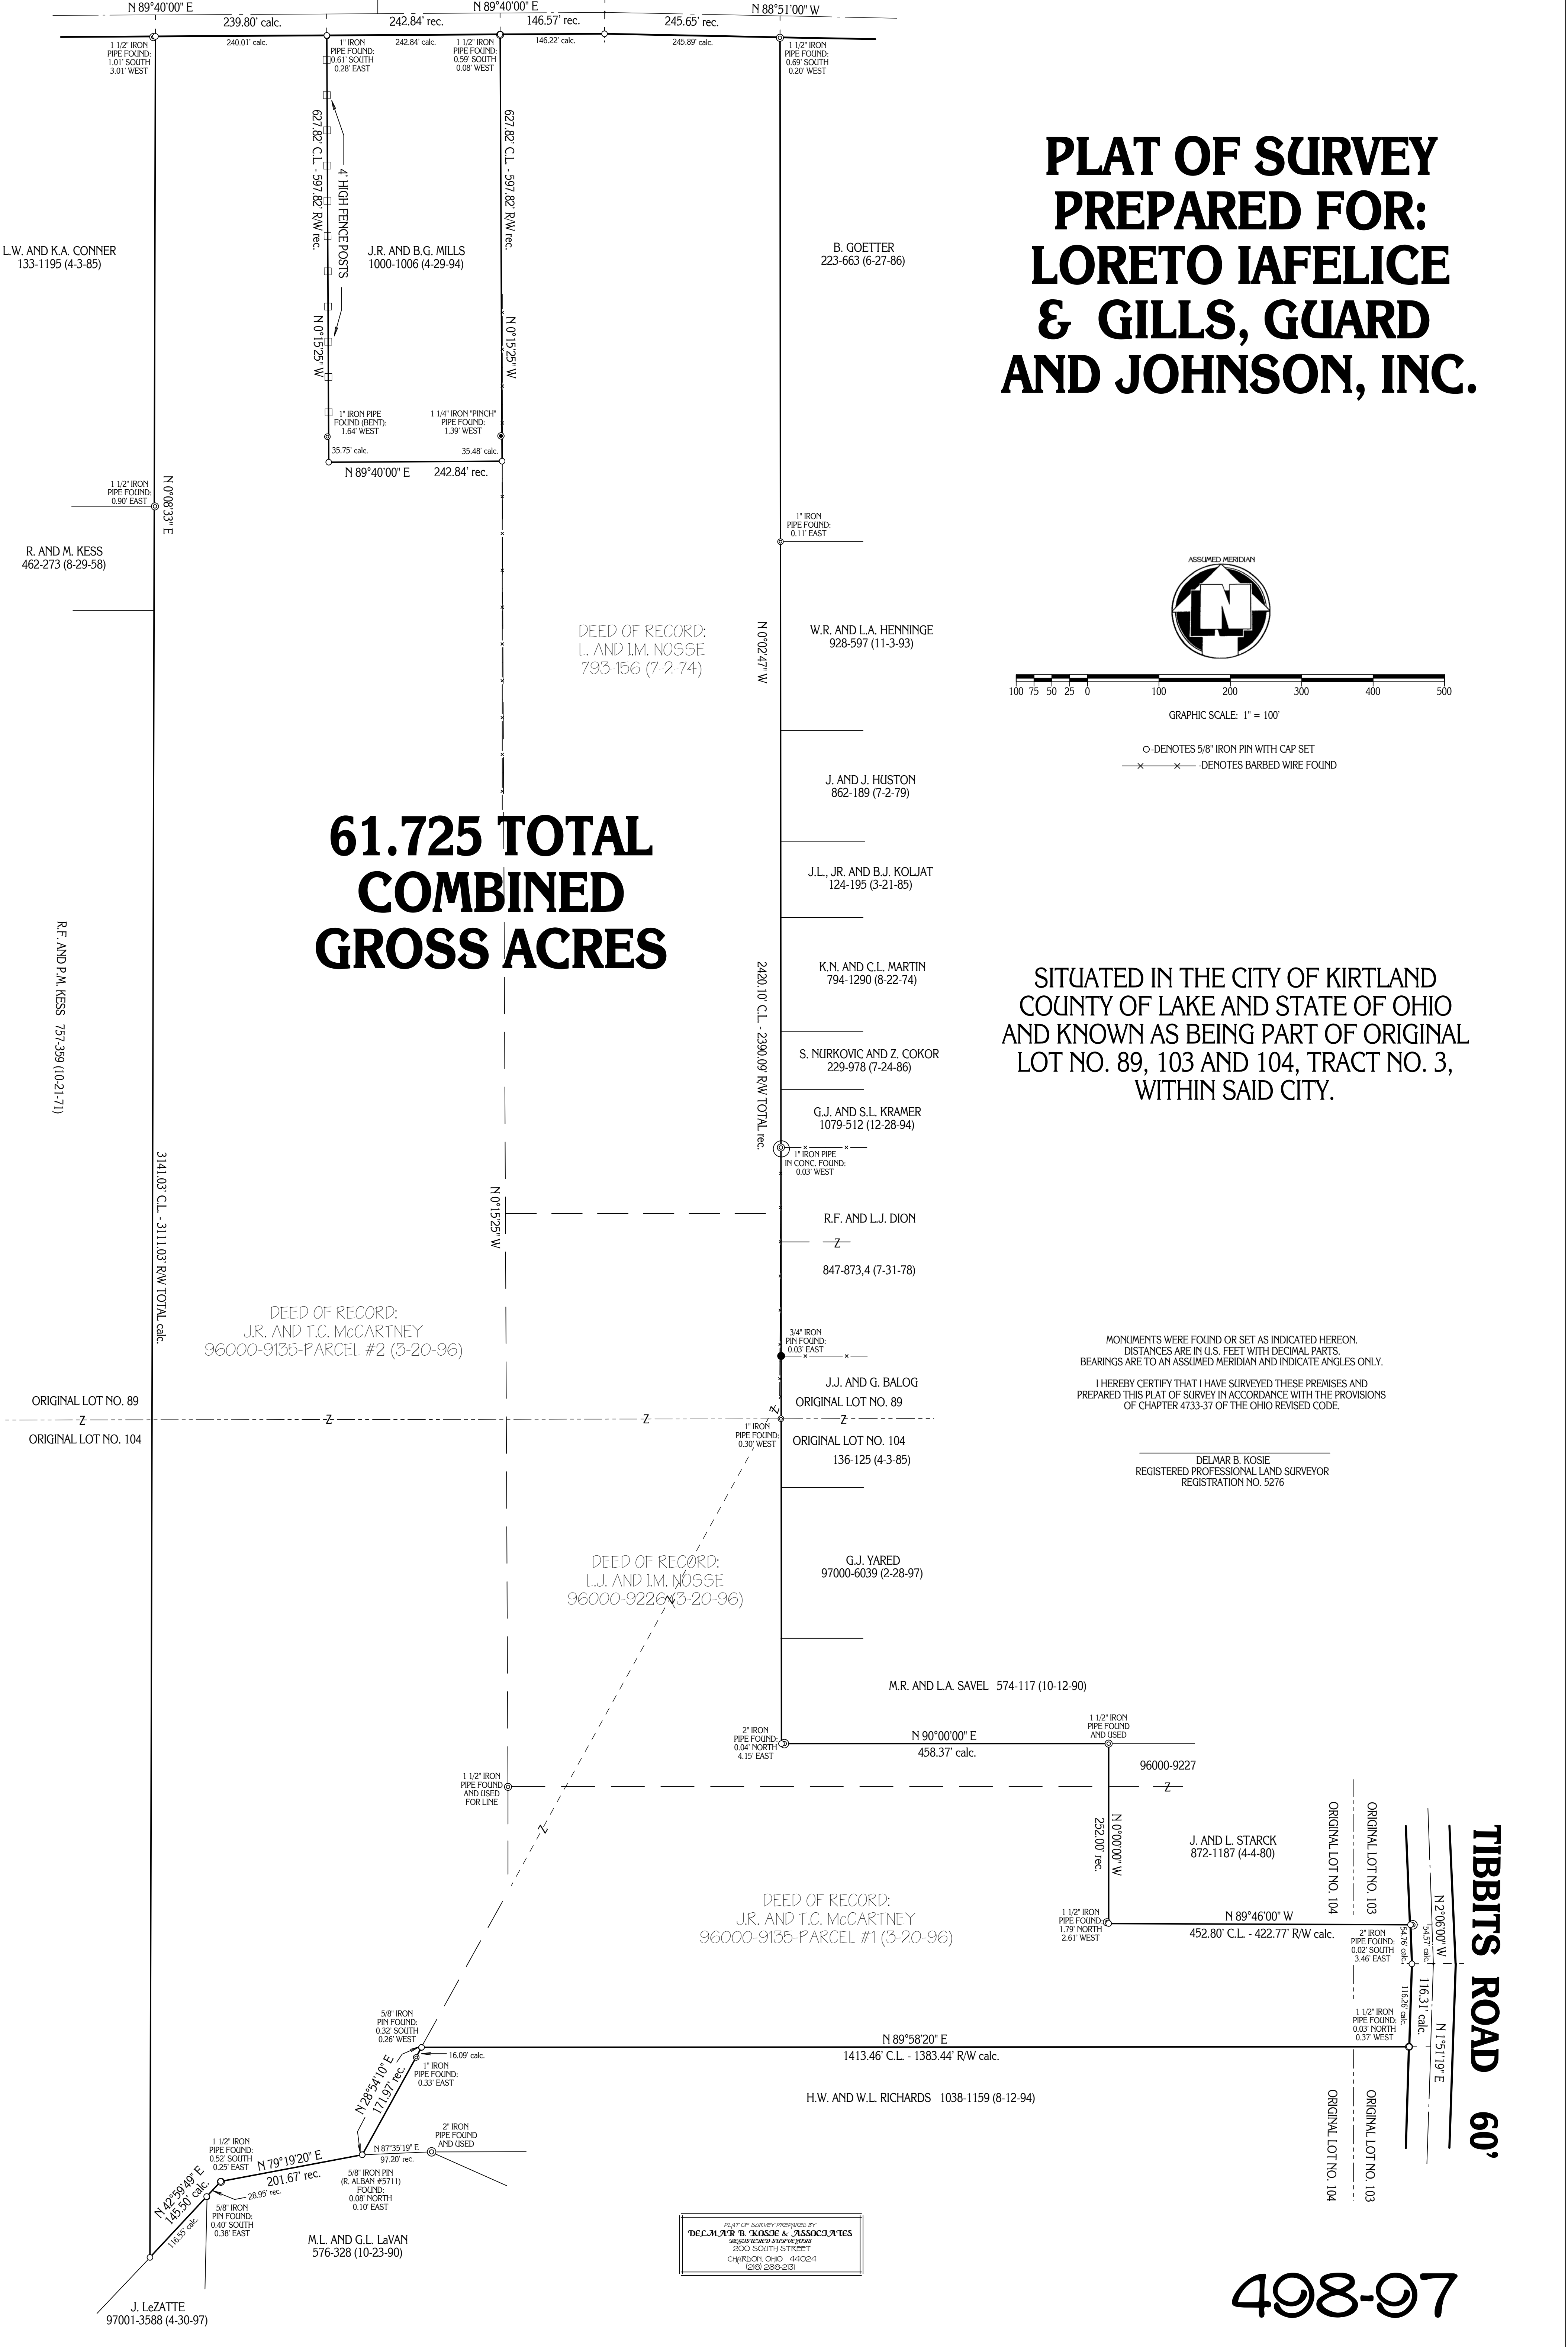

DEED OF RECORD:
L. AND IM. NOSSE
793-156 (7-2-74)

DEED OF RECORD:
JR. AND T.C. MCCARTNEY
96000-9135-PARCEL #2 (3-20-96)

DEED OF RECORD:
L. AND IM. NOSSE
96000-9226 (3-20-96)

DEED OF RECORD:
JR. AND T.C. MCCARTNEY
96000-9135-PARCEL #1 (3-20-96)

DELMAR B. KOSIE
REGISTERED PROFESSIONAL LAND SURVEYOR
REGISTRATION NO. 5276