



PLAT OF SURVEY PREPARED FOR: EDWIN T. HOFSTETTER

DEED OF RECORD: A. HOFSTETTER VOLUME 435, PAGE 152

TOWNSHIP/CITY/VILLAGE: CLARIDON TOWNSHIP	MONTH: FEBRUARY	PAGE: ONE
	YEAR: 1998	OF ONE
SURVEY FOR: EDWIN T. HOFSTETTER		

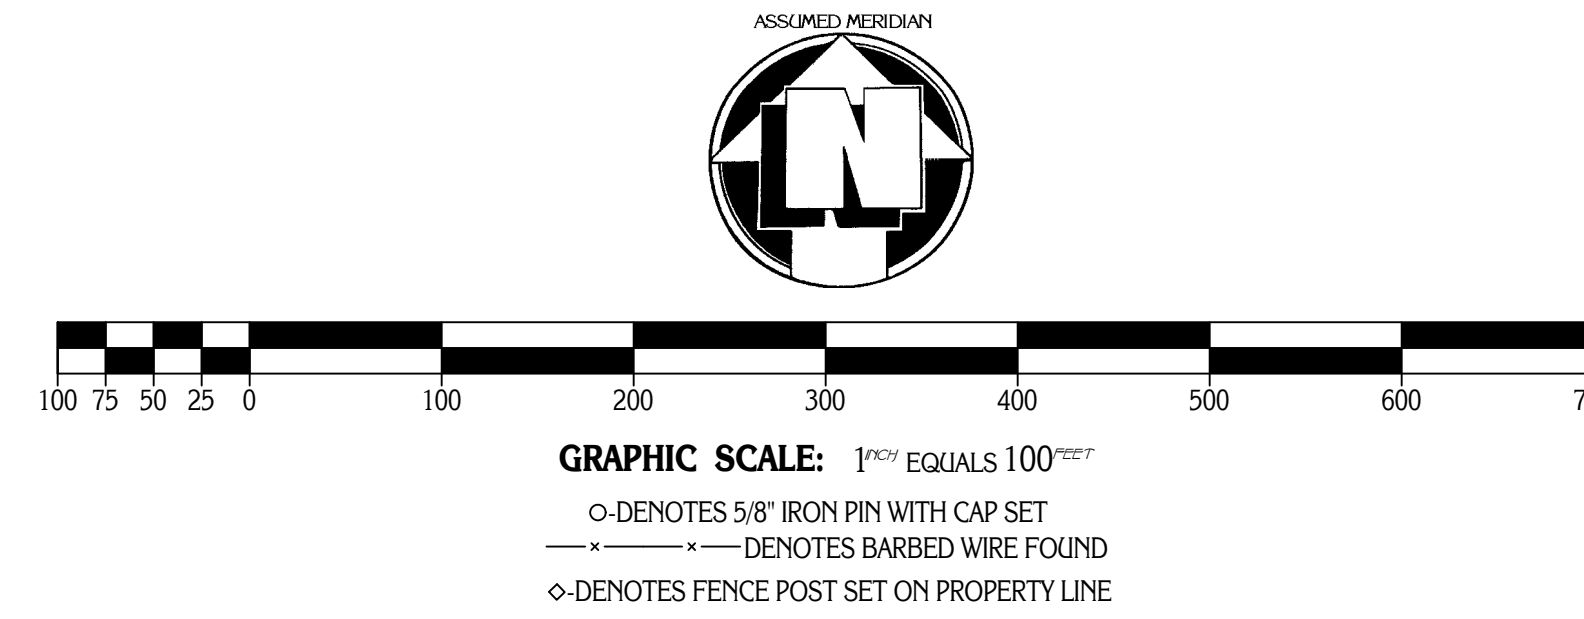

SITUATED IN THE TOWNSHIP OF CLARIDON, COUNTY OF GEauga AND STATE OF OHIO AND KNOWN AS BEING PART OF ORIGINAL LOT NO. 1, IN HOLMES TRACT, WITHIN SAID TOWNSHIP.

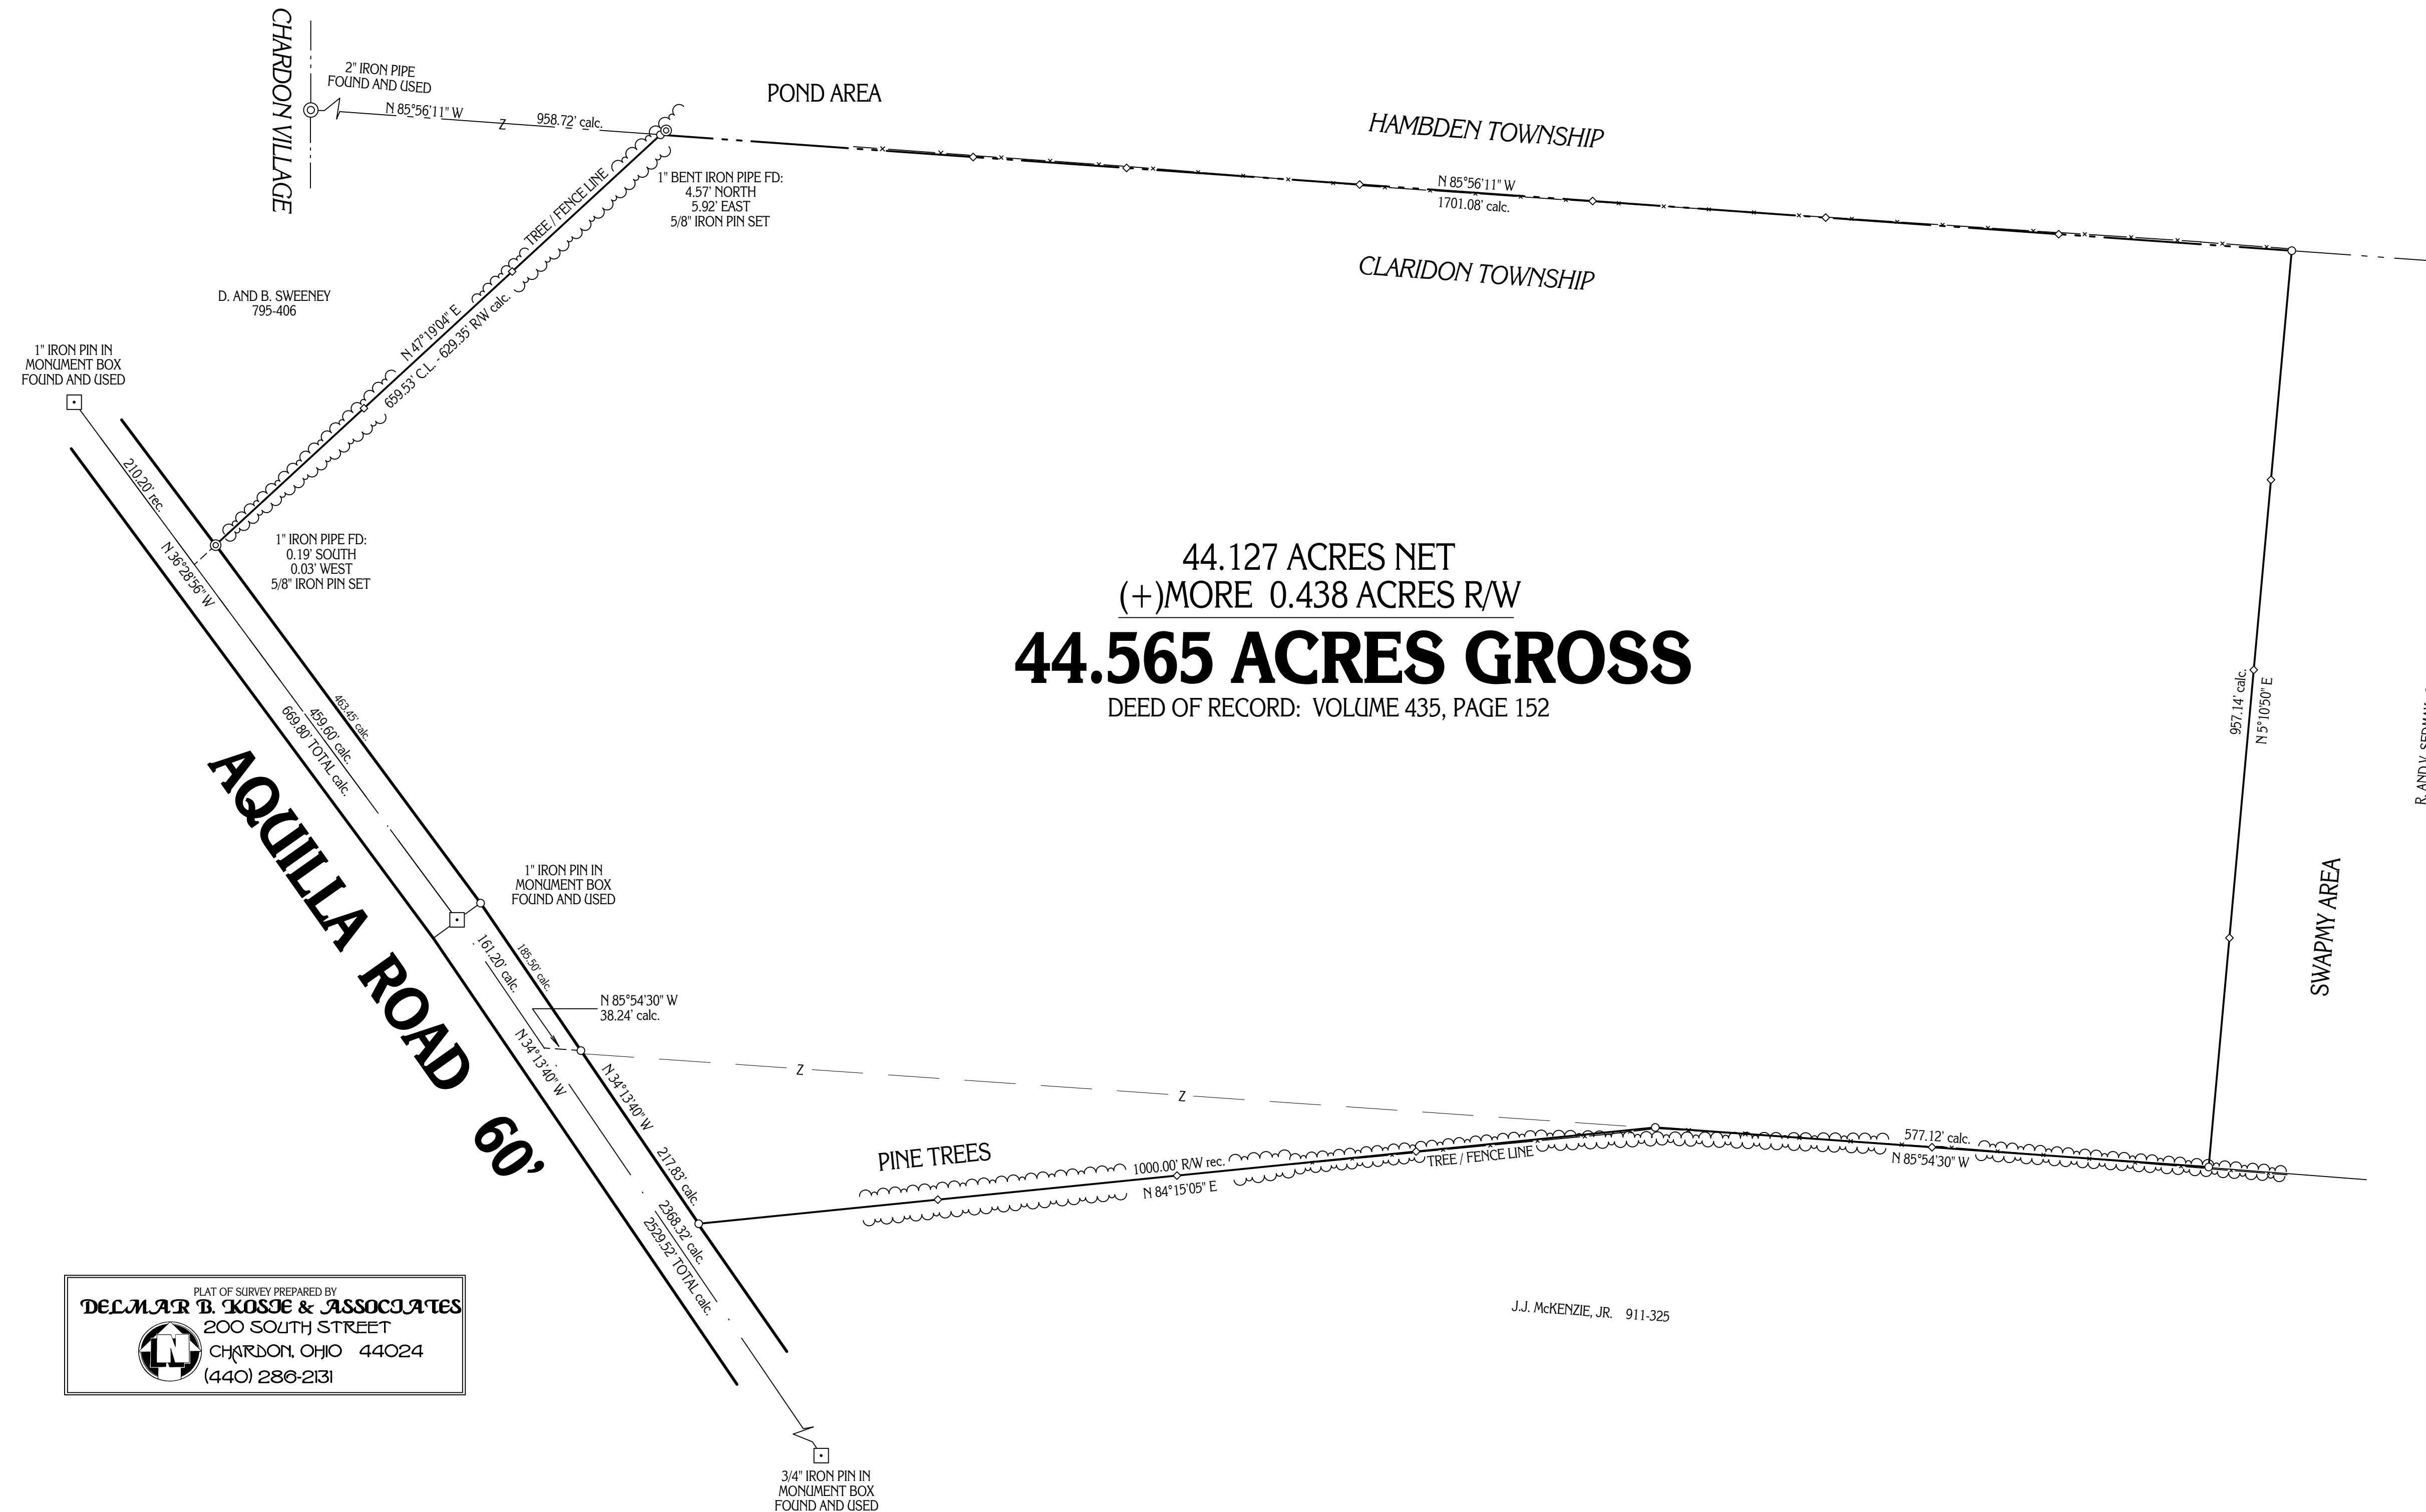

MONUMENTS WERE FOUND OR SET AS INDICATED HEREON. DISTANCES ARE IN U.S. FEET WITH DECIMAL PARTS. BEARINGS ARE TO AN ASSUMED MERIDIAN AND INDICATE ANGLES ONLY.

I HEREBY CERTIFY THAT I HAVE SURVEYED THESE PREMISES AND PREPARED THIS PLAT OF SURVEY IN ACCORDANCE WITH THE PROVISIONS OF CHAPTER 4733-37 OF THE OHIO REVISED CODE.

Delmar B. Kosie
 DELMAR B. KOSIE
 REGISTERED PROFESSIONAL SURVEYOR
 REGISTRATION NO. 5276



DBK PLAT NO.
503 - 98

PLAT OF SURVEY PREPARED BY
DELMAR B. KOSIE & ASSOCIATES
 200 SOUTH STREET
 CHARLTON, OHIO 44024
 (440) 286-2131

J.J. MCKENZIE, JR. 911-325