
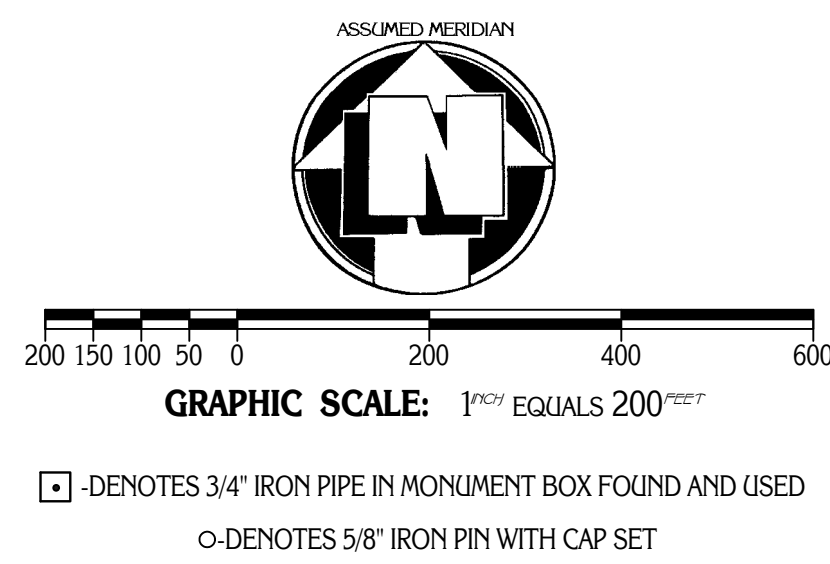


# PLAT OF SURVEY PREPARED FOR: DAVID E. BUCHOLTZ, JR.

SUBDIVISION OF D.E. BUCHOLTZ, JR. AND J.E. HURSH VOLUME 942, PAGE 1188

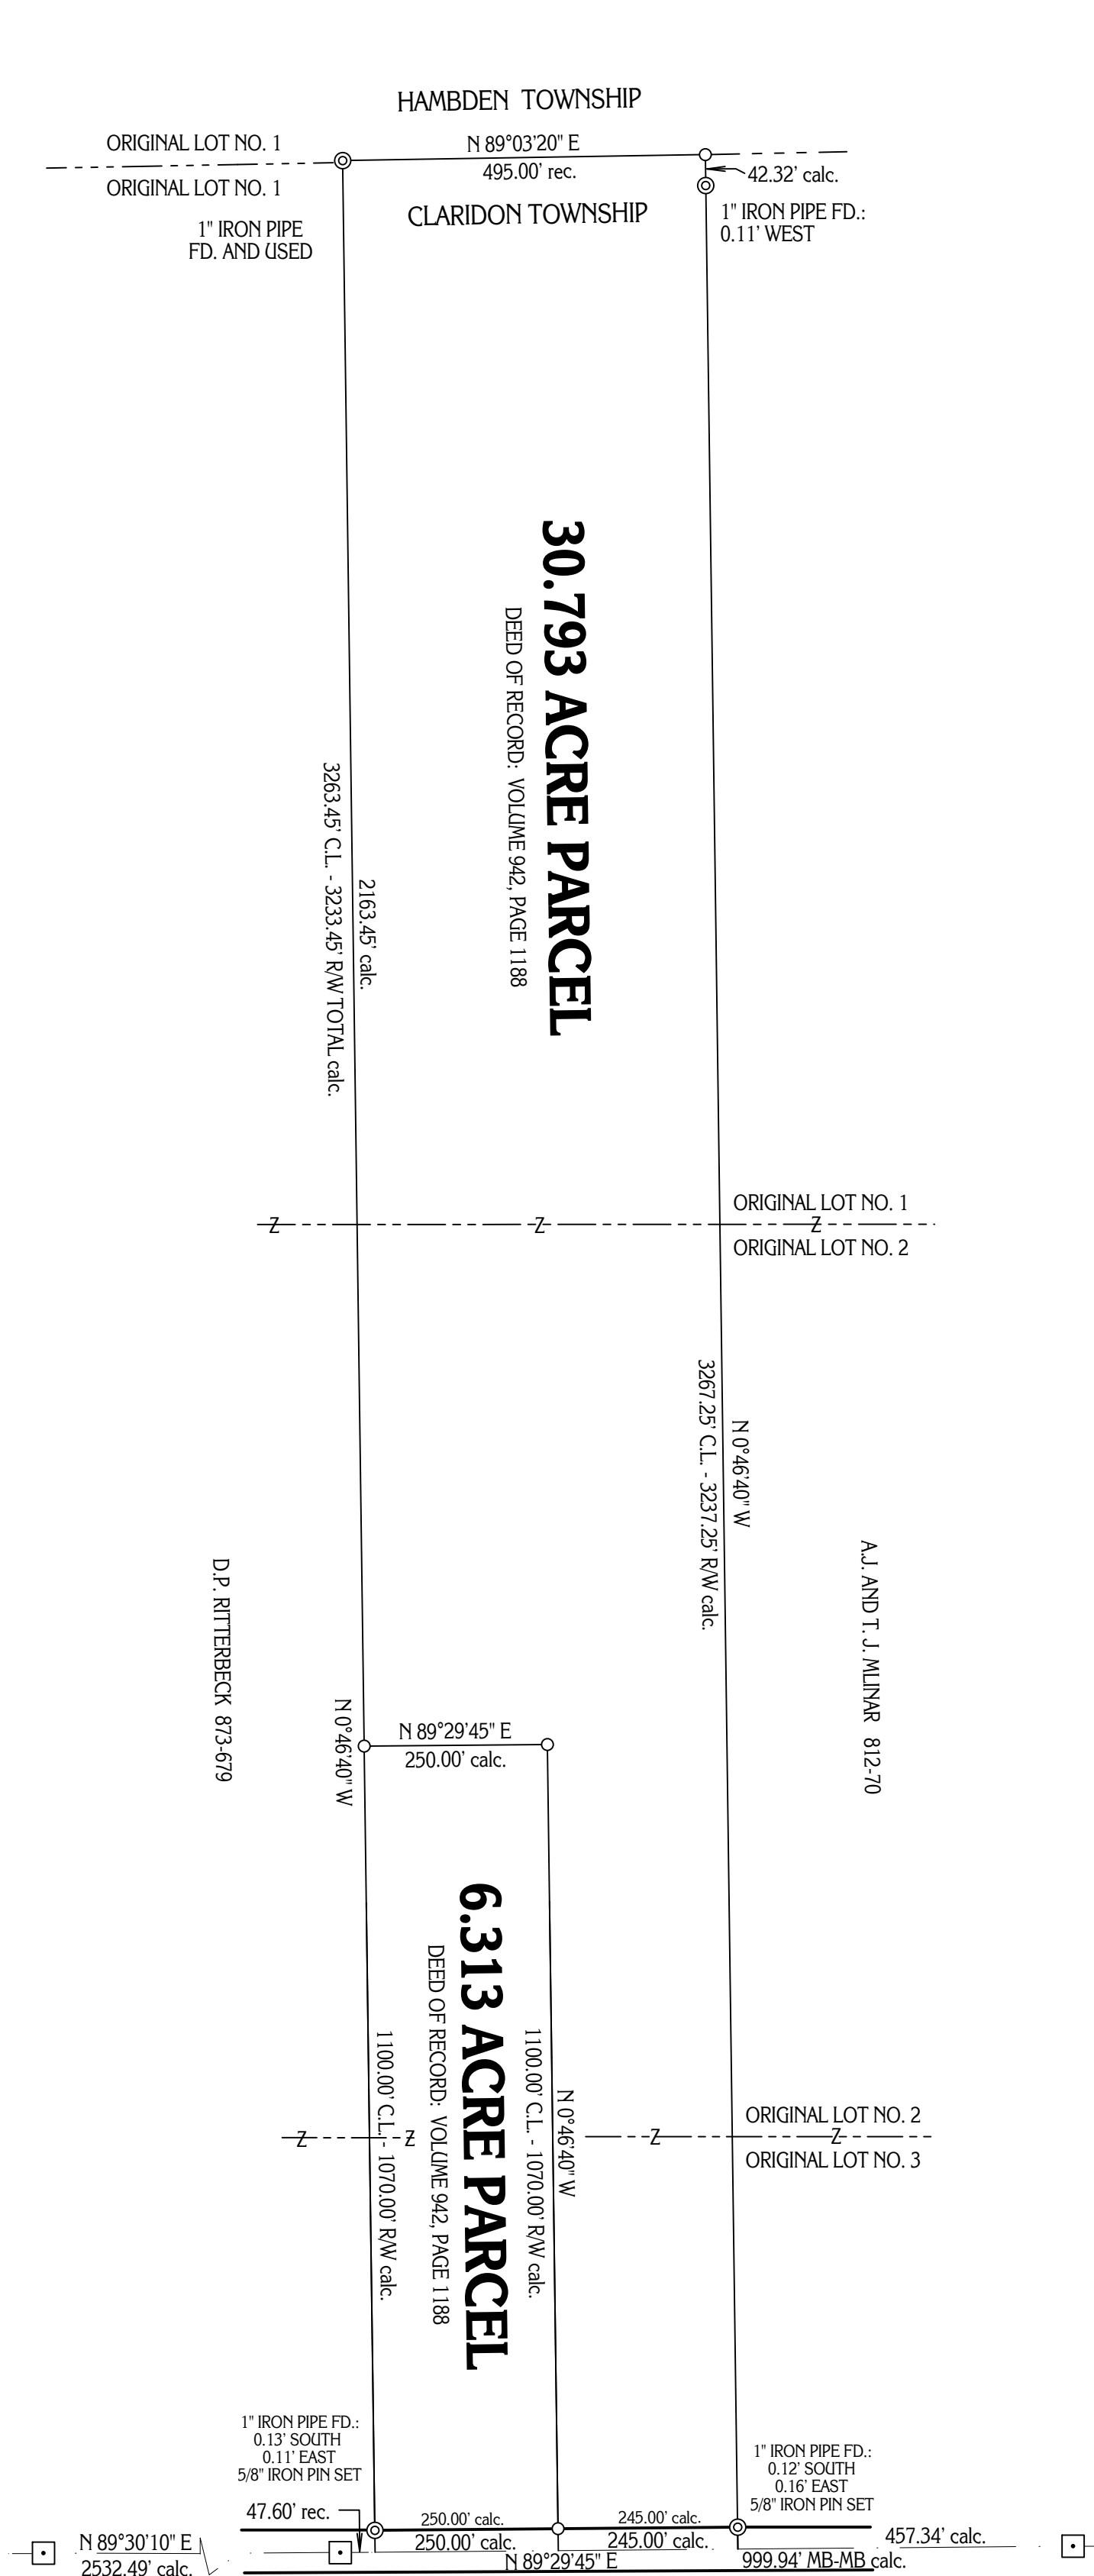

SITUATED IN THE TOWNSHIP OF CLARIDON,  
COUNTY OF GEauga AND STATE OF OHIO AND  
KNOWN AS BEING PART OF ORIGINAL LOT NO. 1,  
2, AND 3, IN SECTION NO. 3 (EAST SURVEY),  
WITHIN SAID TOWNSHIP.

PLAT OF SURVEY PREPARED BY  
**DELMAR B. KOSIE & ASSOCIATES**  
200 SOUTH STREET  
CHARDON, OHIO 44024  
(440) 286-2131

MONUMENTS WERE FOUND OR SET AS INDICATED HEREON.  
DISTANCES ARE IN U.S. FEET WITH DECIMAL PARTS.  
BEARINGS ARE TO AN ASSUMED MERIDIAN AND INDICATE ANGLES ONLY.

I HEREBY CERTIFY THAT I HAVE SURVEYED THESE PREMISES AND  
PREPARED THIS PLAT OF SURVEY IN ACCORDANCE WITH THE PROVISIONS  
OF CHAPTER 4733-37 OF THE OHIO REVISED CODE.

*Delmar B. Kosie*  
DELMAR B. KOSIE  
REGISTERED PROFESSIONAL SURVEYOR  
REGISTRATION NO. 5276



**DBK PLAT NO. 503 - 98B**

**CHARDON - WINDSOR ROAD 60'**