


PLAT OF SURVEY PREPARED FOR: CHRISTOPHER J. VUSETIC AND JOHN A. FUDURIC

SUBDIVISION OF JOHN A. AND CERALDINE M. FUDURIC
DEED OF RECORD: VOLUME 495, PAGE 260

TOWNSHIP/CITY/VILLAGE: HUNTSBURG TOWNSHIP	MONTH: DECEMBER	PAGE: ONE OF ONE
SURVEY FOR: CHRISTOPHER J. VUSETIC	YEAR: 1998	

PIONEER ROAD 60'
1" IRON PIN IN MONUMENT BOX FOUND & USED

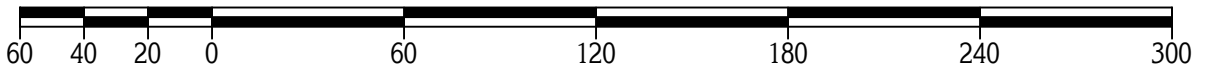


GRAPHIC SCALE: 1" = 60'
O-DENOTES 5/8" IRON PIN WITH CAP SET

SITUATED IN THE TOWNSHIP OF HUNTSBURG,
COUNTY OF GEauga AND STATE OF OHIO AND
KNOWN AS BEING PART OF ORIGINAL LOT NO. 22
WITHIN SAID TOWNSHIP.

PRINCETON

ROAD

60'

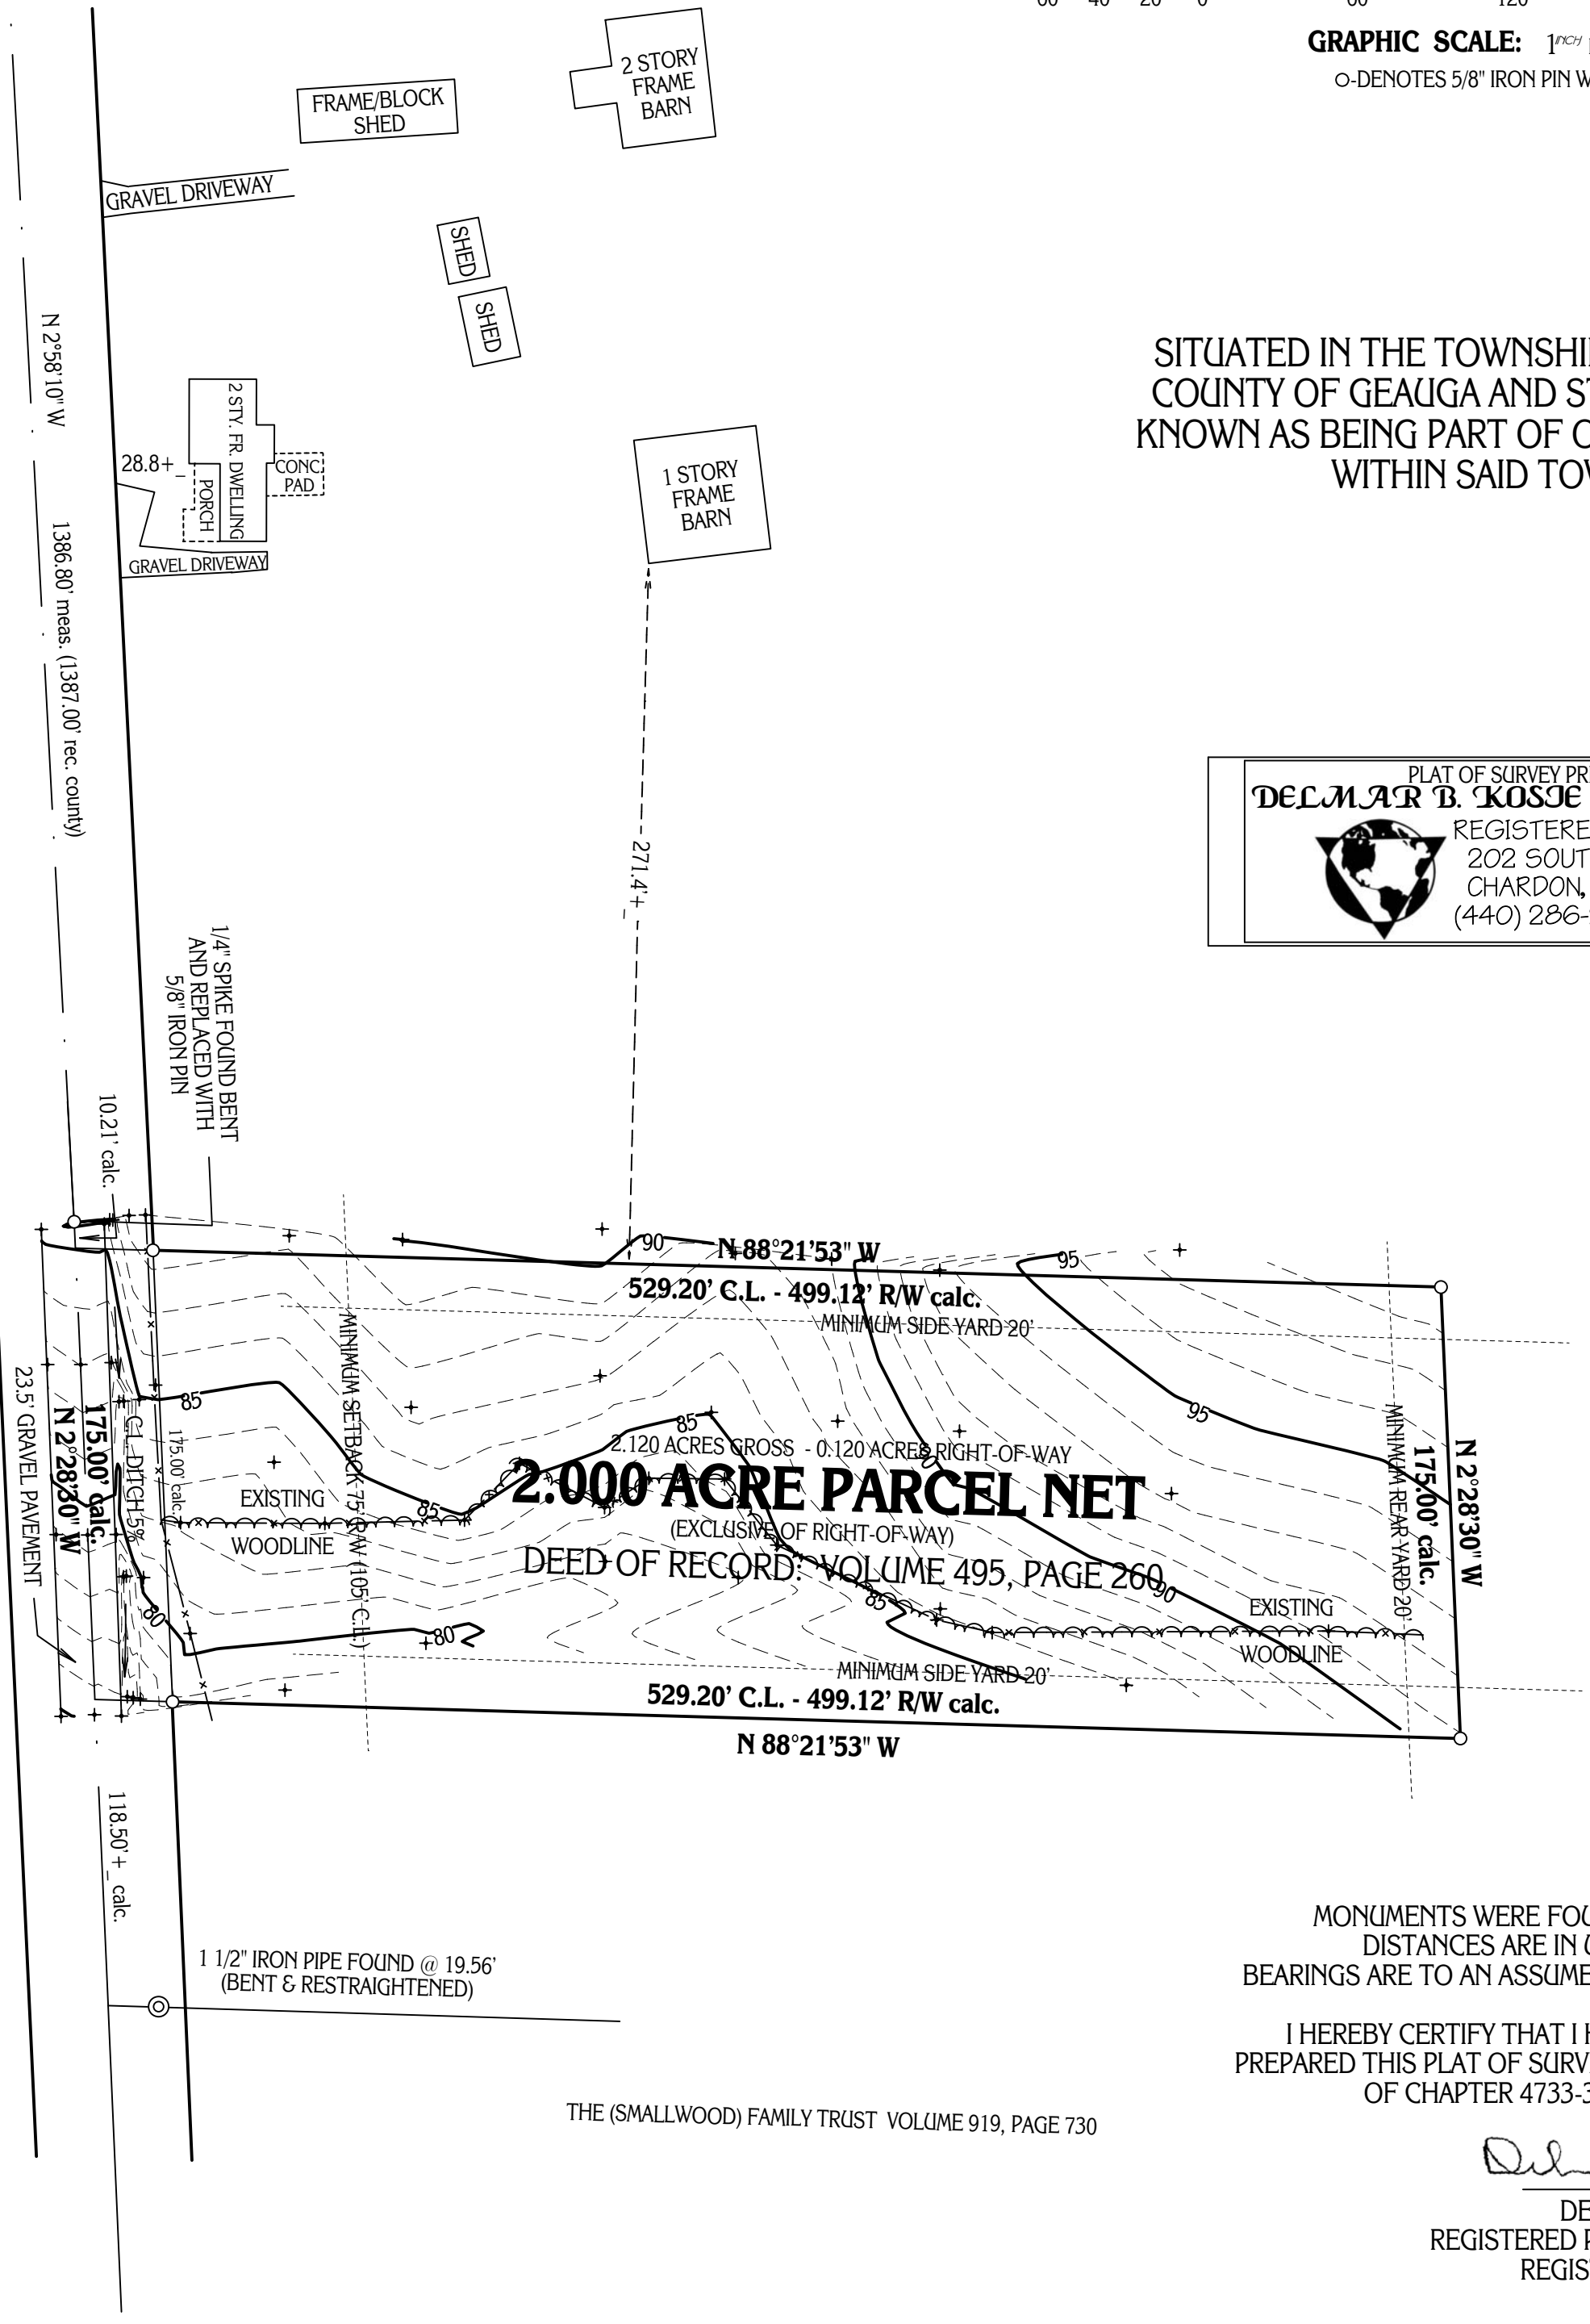

PLAT OF SURVEY PREPARED BY
DELMAR B. KOSJE & ASSOCIATES
REGISTERED LAND SURVEYORS
202 SOUTH STREET
CHARDON, OHIO 44024
(440) 286-2131

J AND G FUDURIC
VOLUME 495, PAGE 260

MONUMENTS WERE FOUND OR SET AS INDICATED HEREON.
DISTANCES ARE IN U.S. FEET WITH DECIMAL PARTS.
BEARINGS ARE TO AN ASSUMED MERIDIAN AND INDICATE ANGLES ONLY.

I HEREBY CERTIFY THAT I HAVE SURVEYED THESE PREMISES AND
PREPARED THIS PLAT OF SURVEY IN ACCORDANCE WITH THE PROVISIONS
OF CHAPTER 4733-37 OF THE OHIO REVISED CODE.

Delmar B. Kosje

DELMAR B. KOSJE
REGISTERED PROFESSIONAL SURVEYOR
REGISTRATION NO. 5276

THE (SMALLWOOD) FAMILY TRUST VOLUME 919, PAGE 730

DBK PLAT NO. 509-98

