


GRAPHIC SCALE: 1" = 100'
 O-DENOTES 5/8" (DIAMETER) x 30" (LONG) IRON PIN WITH YELLOW PLASTIC CAP BEARING "KOSIE P.S. 5276" SET
 — x — DENOTES BARBED WIRE FOUND

HOUSE LOCATION SURVEY

DEED OF RECORD: L.L. AND J.H. STARP, II. VOLUME 1276, PAGE 130

RAVENNA ROAD 60 FEET WIDE

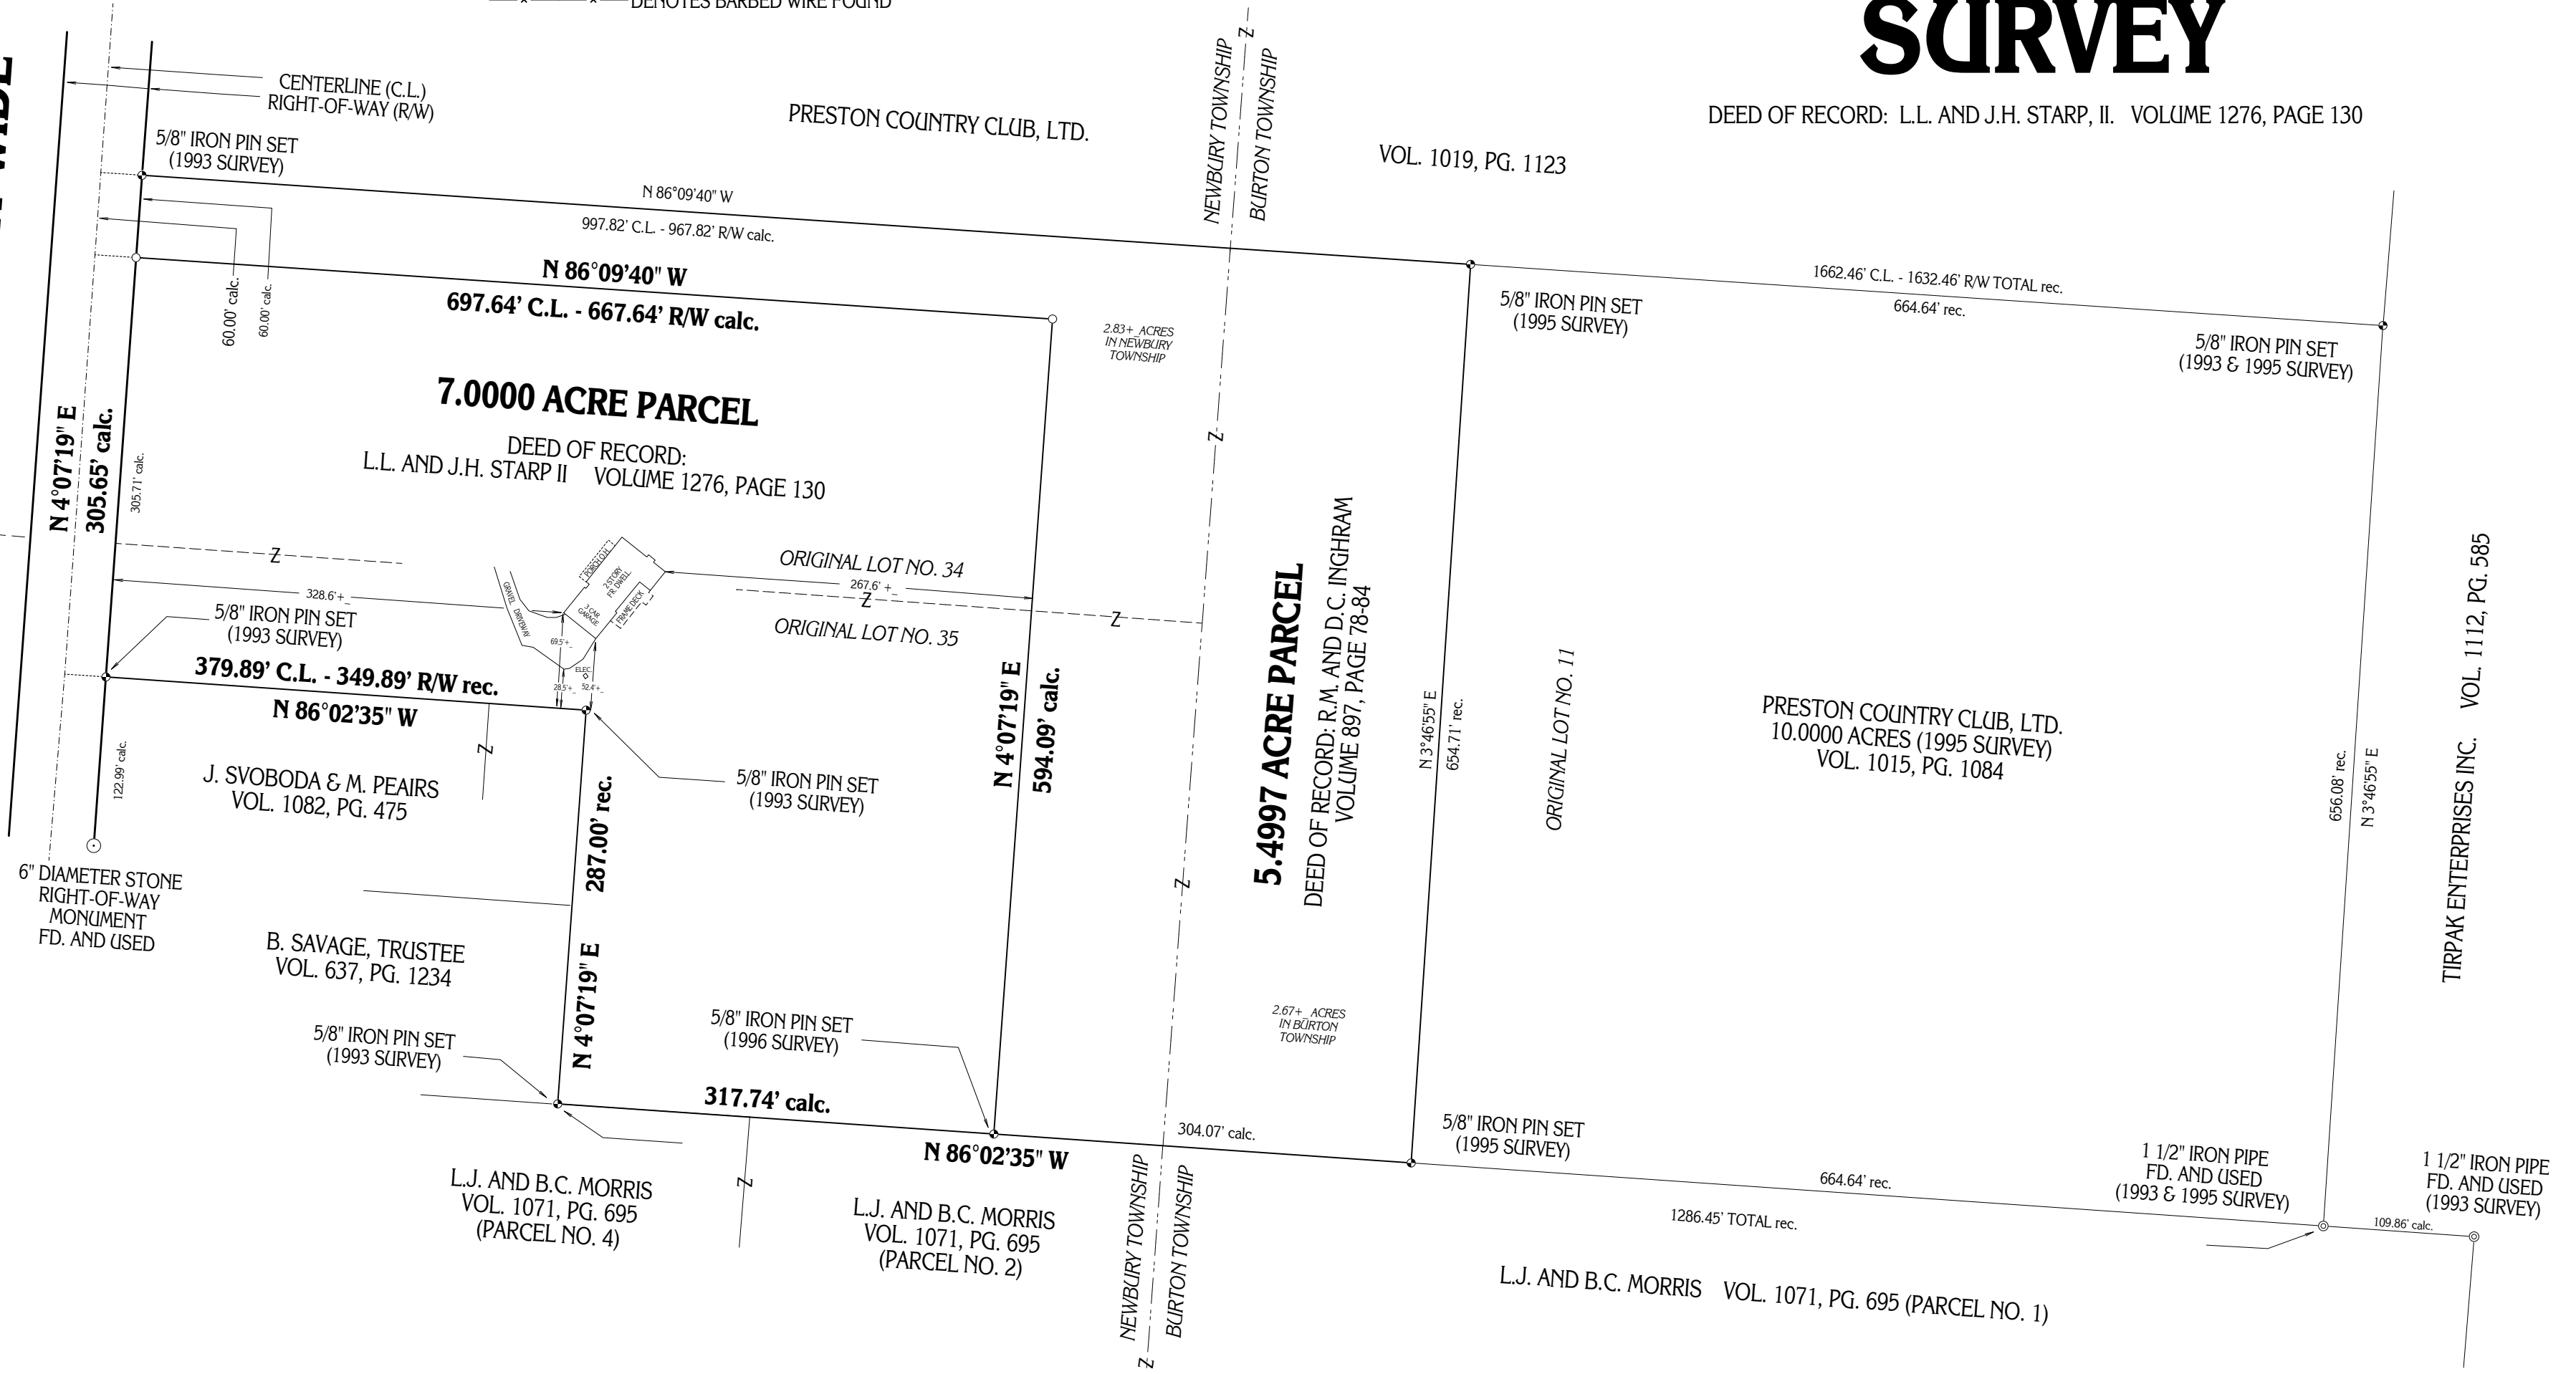

SITUATED IN THE TOWNSHIPS OF BURTON AND NEWBURY AND KNOWN AS BEING PART OF ORIGINAL LOT NO. 11 IN BURTON TOWNSHIP AND PART OF ORIGINAL LOT NO. 34 AND 35, IN TRACT NO. 1, WITHIN NEWBURY TOWNSHIP.

PLAT OF SURVEY PREPARED BY
DELMAR B. KOSIE & ASSOCIATES
 REGISTERED LAND SURVEYORS
 202 SOUTH STREET
 CHARDON, OHIO 44024
 (440) 286-2131

MONUMENTS WERE FOUND OR SET AS INDICATED HEREON.
 DISTANCES ARE IN U.S. FEET WITH DECIMAL PARTS.
 BEARINGS ARE TO AN ASSUMED MERIDIAN AND INDICATE ANGLES ONLY.

I HEREBY CERTIFY THAT I HAVE SURVEYED THESE PREMISES AND PREPARED THIS PLAT OF SURVEY IN ACCORDANCE WITH THE PROVISIONS OF CHAPTER 4733-37 OF THE OHIO REVISED CODE.

DBK PLAT NO. 516 99B
 (PRIOR DBK SURVEY PLAT NO. 310 95)

DELMAR B. KOSIE
 REGISTERED PROFESSIONAL SURVEYOR
 REGISTRATION NO. 5276

