



**LATEST REVISION:
JULY 3RD, 2003**

FINAL SUBDIVISION AND PLAT OF SURVEY PREPARED FOR: BAPTIST MID-MISSIONS (SHALOM LAKE CAMP)

DEEDS OF RECORD:
BAPTIST MID-MISSIONS VOLUME 1534, PAGE 29
(ORIGINAL PRIOR DEED REFERENCE USED: VOLUME 311, PAGE 35)

SITUATED IN THE TOWNSHIP
OF HUNTSBURG, COUNTY OF
GEAUGA AND STATE OF OHIO
AND KNOWN AS BEING PART
OF ORIGINAL LOTS NO. 52 AND
NO. 69 WITHIN SAID TOWNSHIP.

PLAT OF SURVEY PREPARED BY
DELMAR B. KOSJE & ASSOCIATES
REGISTERED LAND SURVEYORS
202 SOUTH STREET
CHARLTON, OHIO 44024
(440) 286-2131

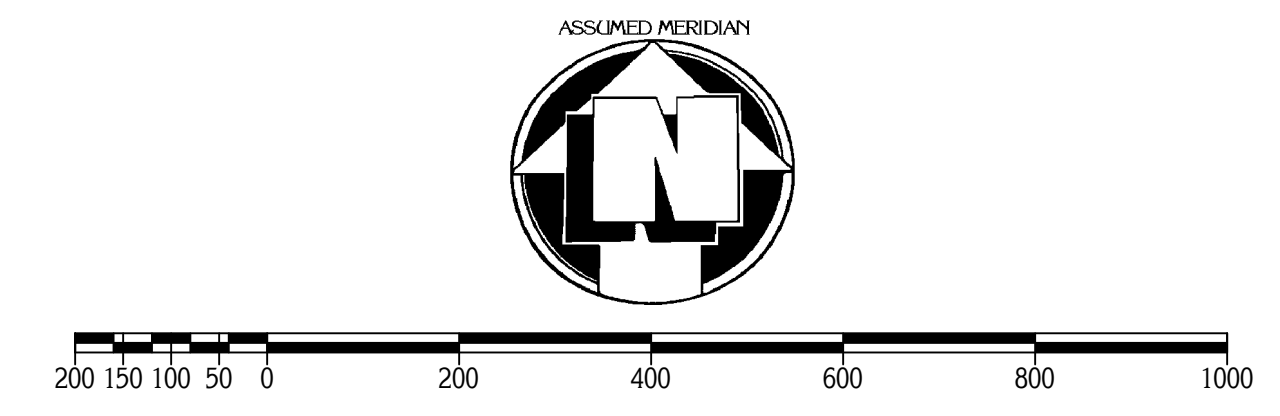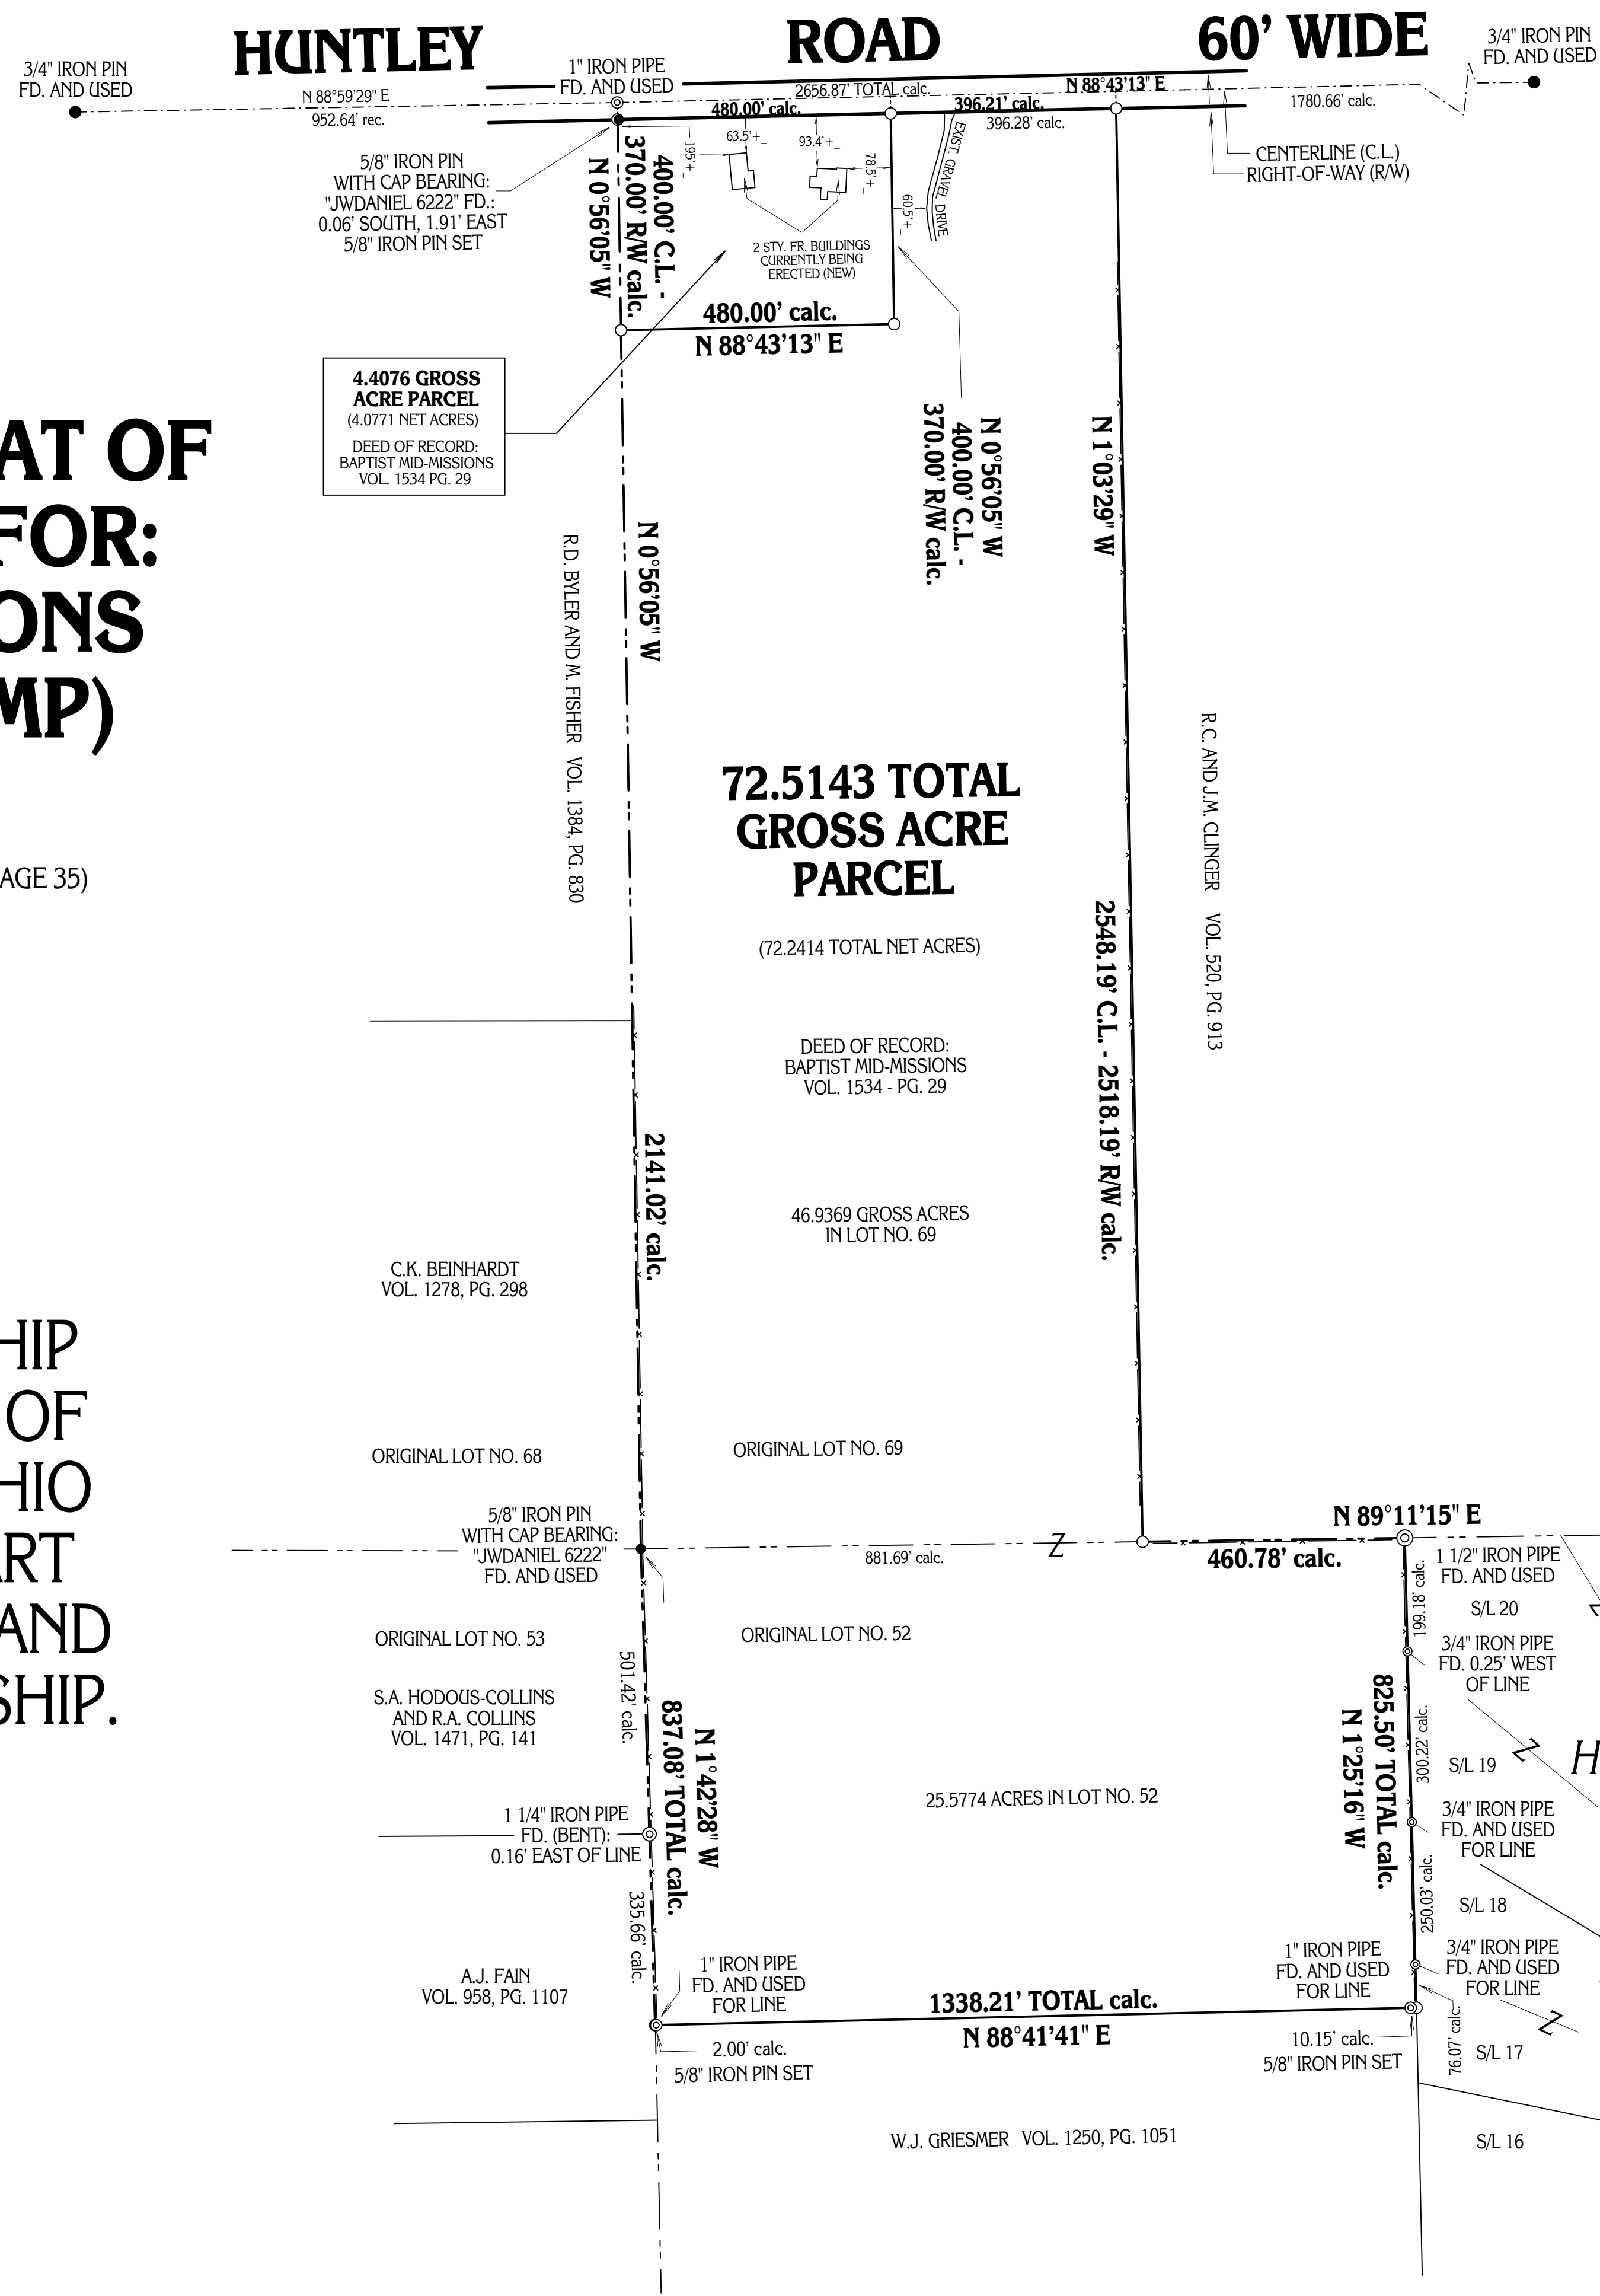

O-DENOTES 5/8" (DIAMETER) x 30" (LONG) IRON PIN
WITH YELLOW PLASTIC CAP BEARING "KOSJE P.S. 8167" SET
--- DENOTES BARBED WIRE FOUND
- - - DENOTES RIGHT-OF-WAY (RW) CENTERLINE (C.L.)

BASIS OF RESEARCH AND RECORDS
ALL COUNTY OWNERSHIP RESEARCH DATA AND PREVIOUS SURVEY
RECORDS WERE OBTAINED FROM THE COUNTY RECORDER'S
OFFICE AND THE COUNTY MAP ROOM.
ALL COUNTY CENTERLINE AND RIGHT-OF-WAY DATA WAS OBTAINED
FROM THE GEAUGA COUNTY ENGINEER'S OFFICE.
ALL STATE CENTERLINE AND RIGHT-OF-WAY DATA WAS OBTAINED
FROM THE OHIO DEPARTMENT OF TRANSPORTATION
(O.D.O.T.) RECORDS.



MONUMENTS WERE FOUND OR SET AS INDICATED HEREON.
DISTANCES ARE IN U.S. FEET WITH DECIMAL PARTS.
BEARINGS ARE TO AN ASSUMED MERIDIAN AND INDICATE ANGLES ONLY.

I HEREBY CERTIFY THAT I HAVE SURVEYED THESE PREMISES AND
PREPARED THIS PLAT OF SURVEY IN ACCORDANCE WITH THE PROVISIONS
OF CHAPTER 4733-37 OF THE OHIO REVISED CODE.

ROBERT L. KOSJE, P.S.
REGISTERED PROFESSIONAL LAND SURVEYOR
REGISTRATION NO. 8167



DBK PLAT NO. 558 02B