SUBDIVISION AND PLAT OF SURVEY PREPARED FOR: ELI E. YODER (H.M. AND S.R. MILLER SUBDIVISION)

DEED OF RECORD: H.M. AND S.R. MILLER VOLUME 619, PAGE 727

202 South Street

FAX: (440)285-4579

http://home.alltel.net/dbkadsl/home.htm

Chardon, Ohio 44024-1321

TOWNSHIP/CITY/VILLAGE:

MONTH:

PAGE:


ONE

OF

ONE

SURVEY FOR:

ELI E. YODER

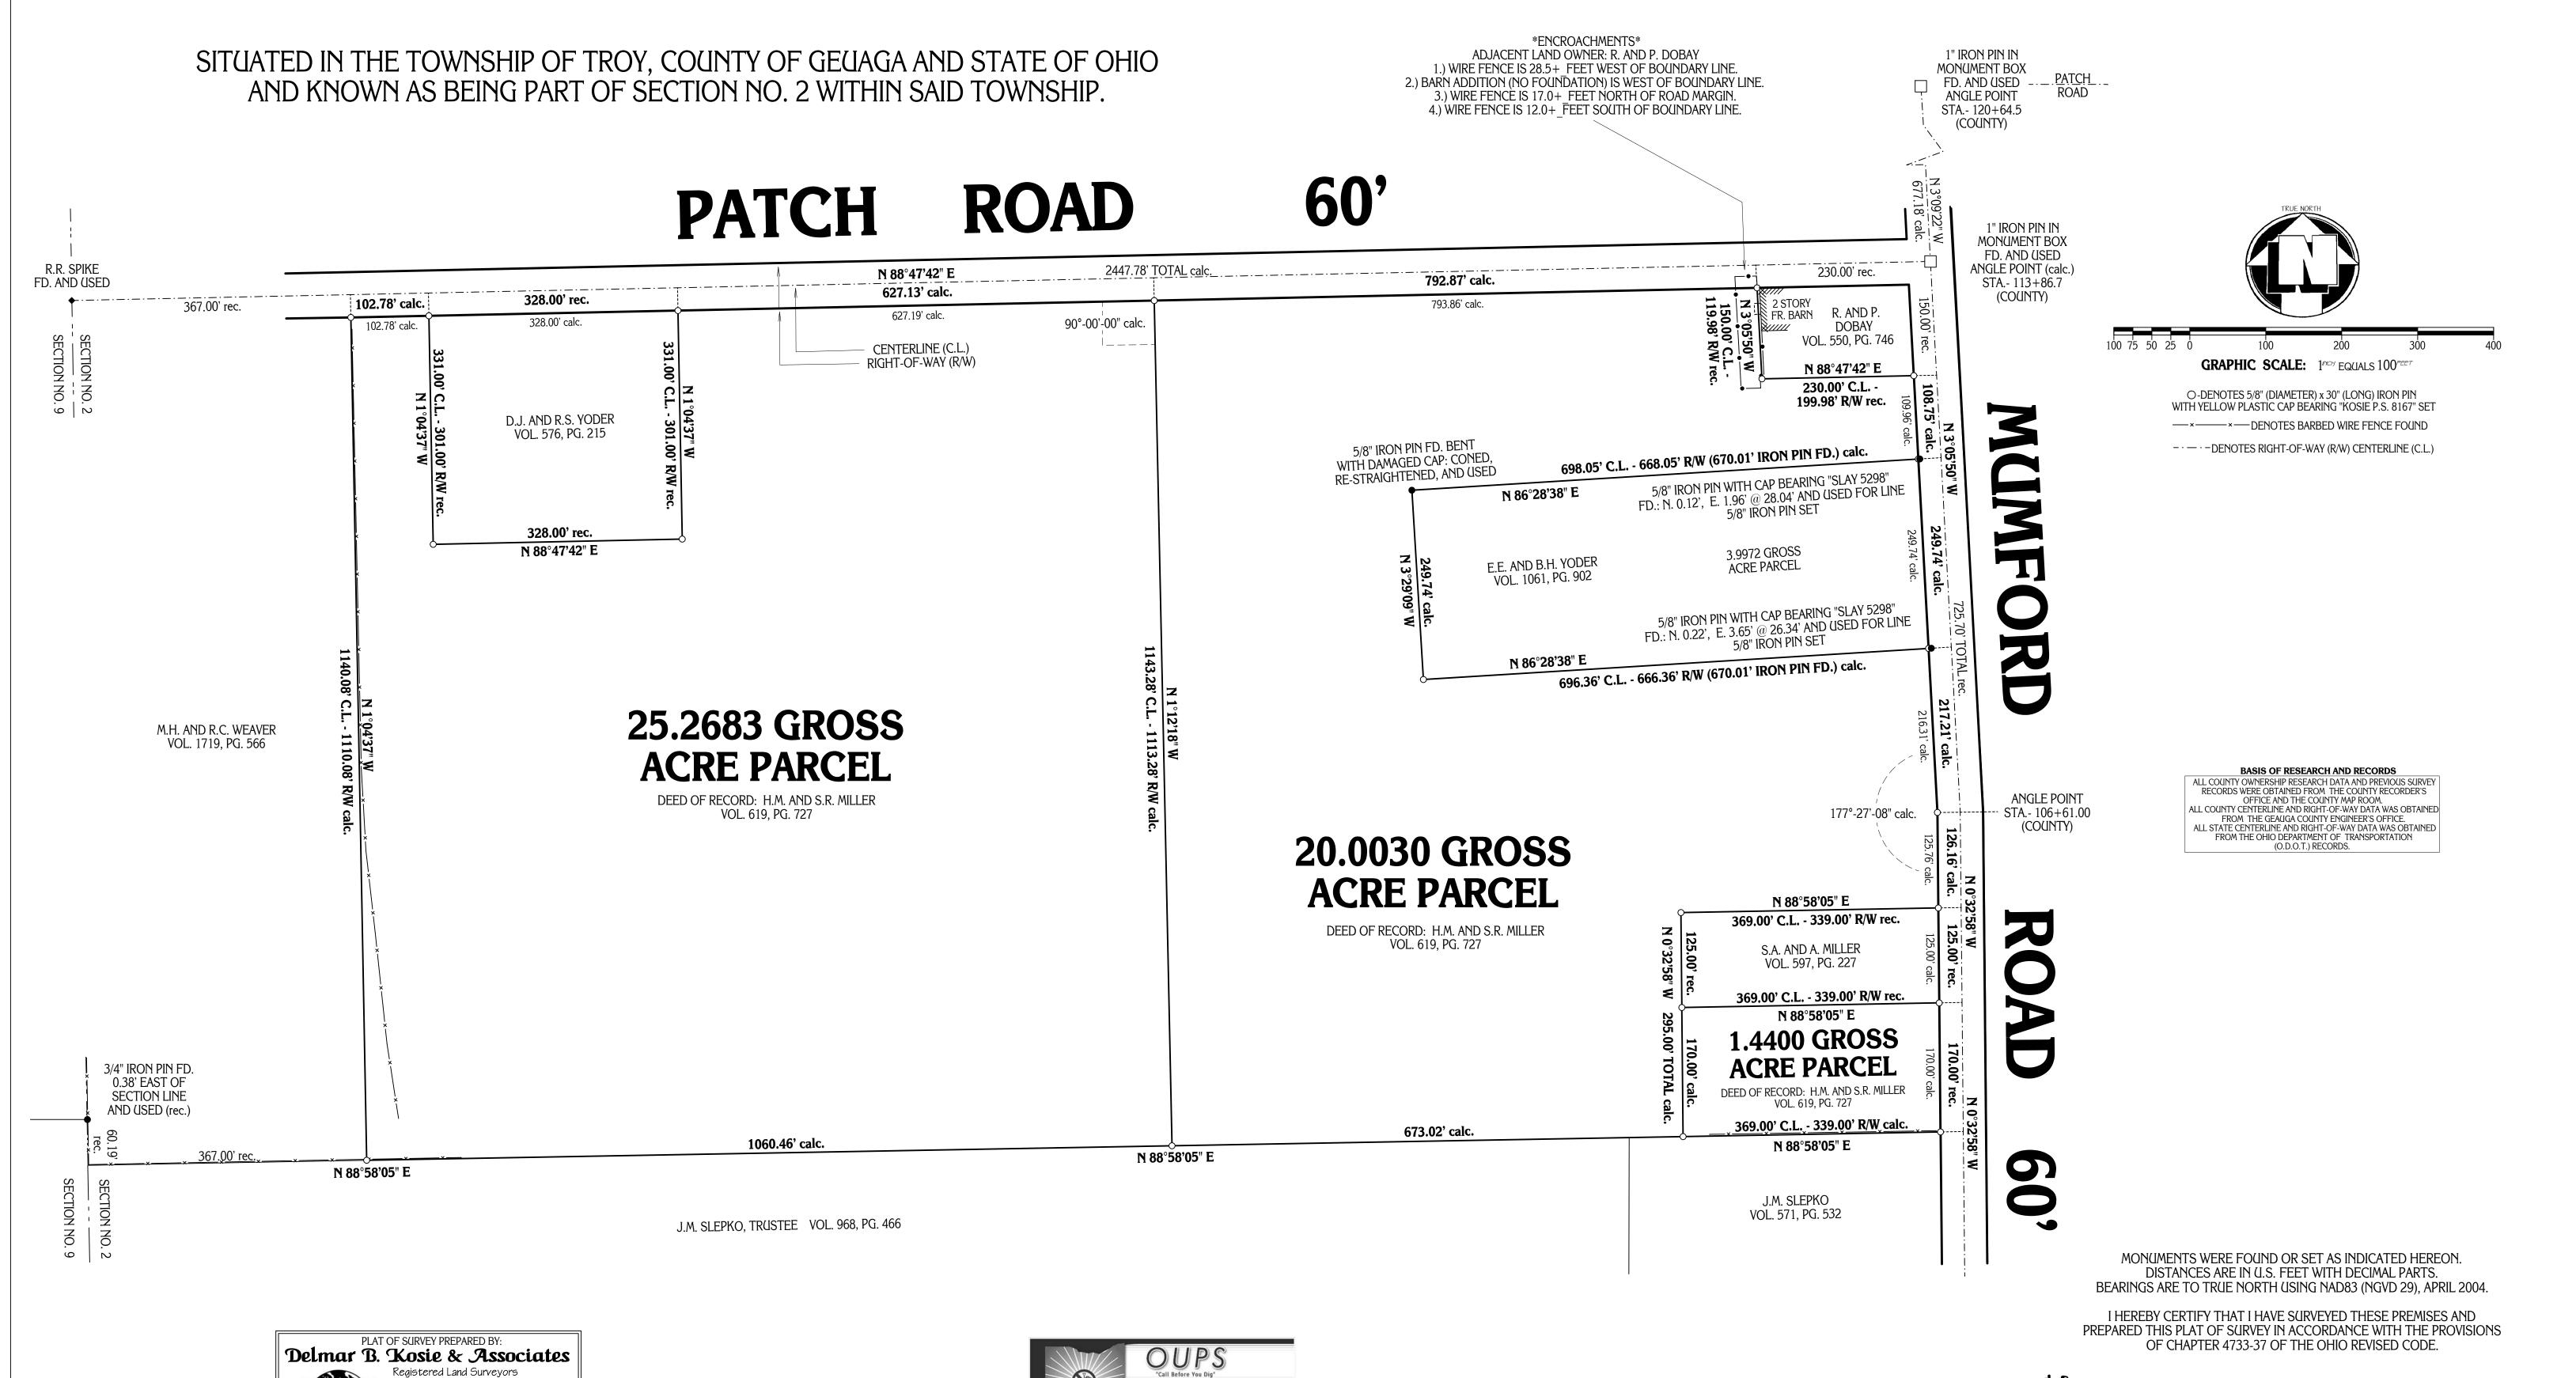

4740 Belmont Avenue Youngstown, OH. 44505 1-800-362-2764 e or s of O

ROBERT L. KOSIE, P.S. REGISTERED PROFESSIONAL LAND SURVEYOR REGISTRATION NO. 8167