
TOWNSHIP/CITY/VILLAGE: MONTH: PAGE: 18TH JUNE ONE HARPERSFIELD TOWNSHIP RANGE 5 TOWNSHIP 11 YEAR: ONE 2009 SURVEY FOR: MICHAEL A. AND EVANGELINE E. STARK

TOPGRAPHIC, PROPERTY LINE AND BOUNDARY RE-SURVEY PREPARED FOR: MICHAEL A. AND EVANGELINE E. STARK

DEED OF RECORD: M.A. AND E.E. STARK VOLUME 440, PAGE 1385 22-009-00-028-04

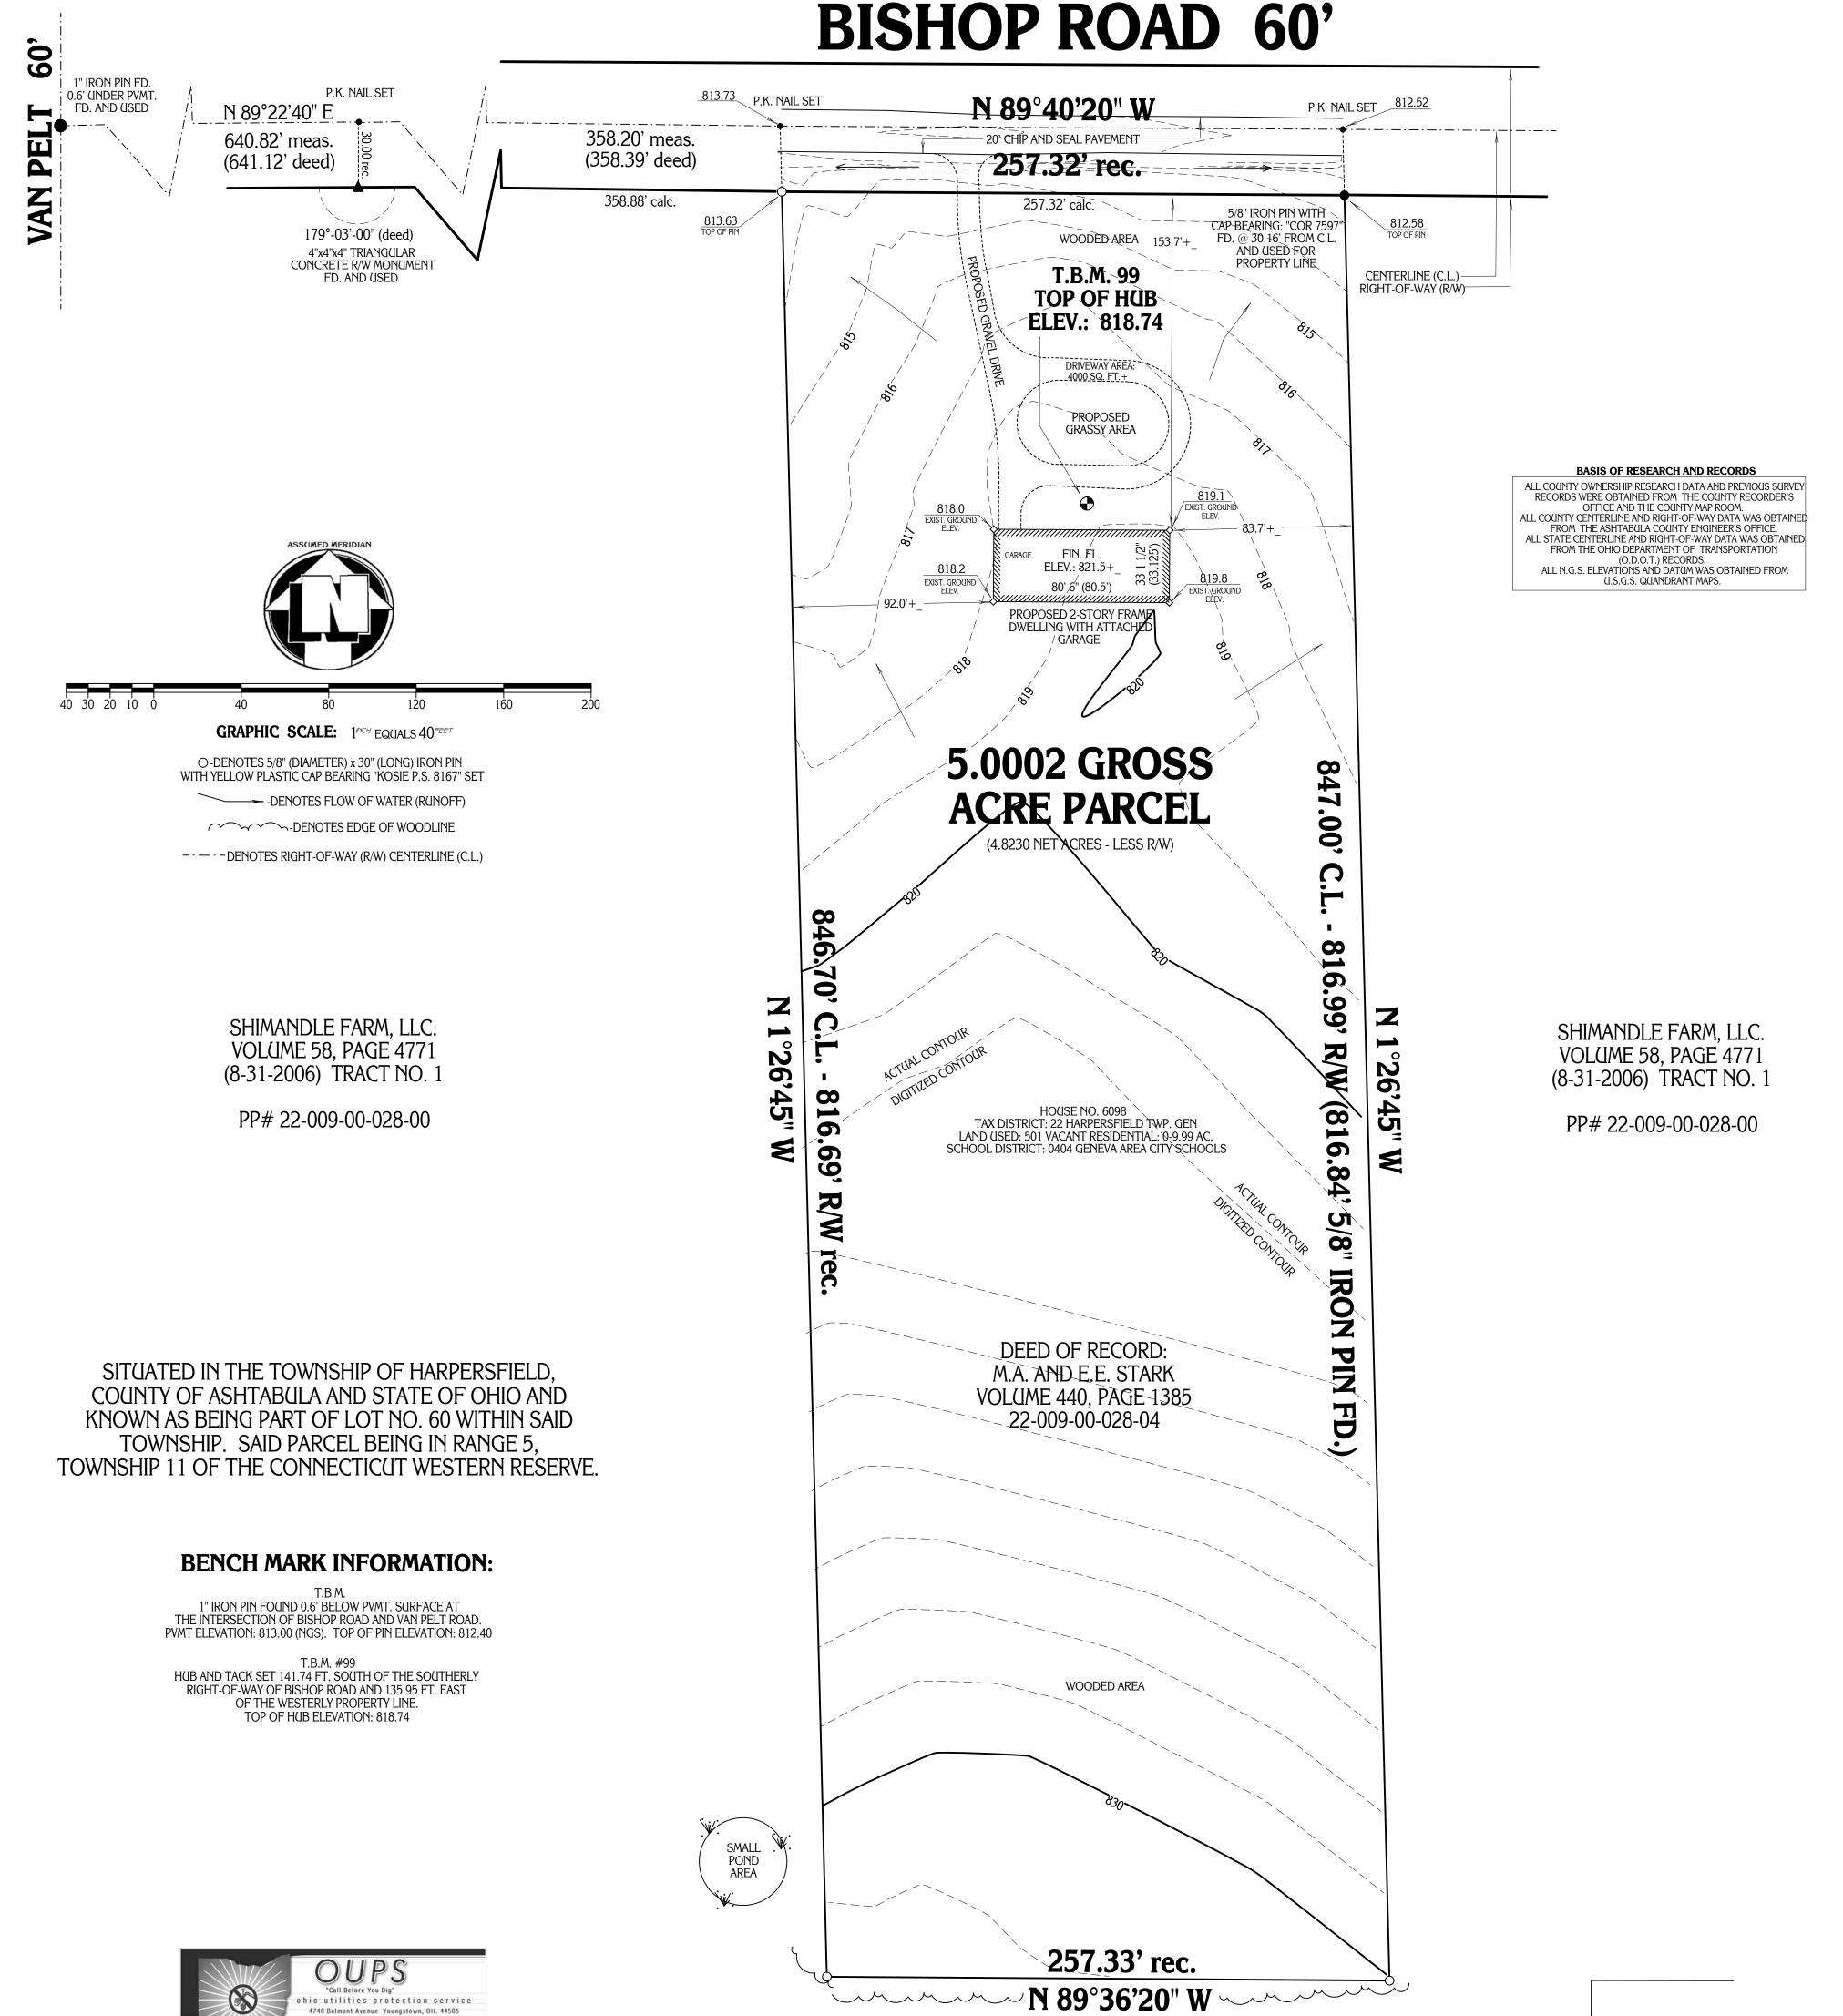





DBK PLAT NO. 618 09

SHIMANDLE FARM, LLC. VOLUME 58, PAGE 4771 (8-31-2006) TRACT NO. 1

PP# 22-009-00-028-00

MICHAEL A. AND EVANGELINE E. STARK I CERTIFY TO: THAT I HAVE SURVEYED THESE PREMESIS AND PREPARED THIS PLAT OF SURVEY IN ACCORDANCE WITH THE PROVISIONS OF CHAPTER 4733-37 OF THE OHIO REVISED CODE GOVERNING LAND SURVEYS IN THE STATE OF OHIO. THE BEARINGS SHOWN HEREON ARE BASED ON AN ASSUMED MERIDIAN AND INDICAT ANGULAR RELATIONSHIPS ONLY. DISTANCES ARE BASED ON U.S. FEET WITH DECIMAL PARTS THE ABOVE CERTIFICATION IS INTENDED ONLY TO THOSE PARTIES NAMED HEREIN, AND IS VALID ONLY WHEN ACCOMPANIED BY AN ORIGINAL SIGNAT(IRE BELOW HAS NOT BEEN PROVIDED A TITLE EXAMINATION AND THIS SURVEY IS BASED ONLY ON THE DOCUMENTS SHOWN ON THIS PLAT OF SURVEY. NO LIABILITY IS ASSUMED FOR THE EXISTENCE OF ANY OTHER DOCUMENTS THAT MAY AFFECT THE SURVEYED PREMISES THAT Would be revealed by a title examination. The undersign assumes no liability for THE USE OF UNAUTHORIZED COPIES OF THIS PLAT OF SURVEY, NOR FOR ANY USE, OR RELIANCE UPON, BY PERSONS OTHER THAN THOSE SPECIFICALLY NAMED HEREIN FOR THE INTENDED PURPOSE OF THIS SURVEY.



ROBERT L. KOSIE, P.S. REGISTERED PROFESSIONAL LAND SURVEYOR **REGISTRATION NO. 8167**

