


BASIS OF BEARING:
 THE CENTERLINE BEARING OF N 4°58'40" W ON ENSIGN ROAD WAS OBTAINED FROM THE DEED FOUND IN INSTRUMENT NO. 200405040014593 (O.R. VOLUME 218, PAGE 285)

TOWNSHIP/CITY/VILLAGE: FARMINGTON TWP. TRUMBULL COUNTY SECTION NO. 1 (ORIGINAL SURVEY)	MONTH: 16TH APRIL YEAR: 2012	PAGE: ONE OF ONE
SURVEY FOR: JOHN W. AND JANET L. WHITE		

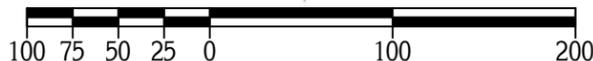


○ DENOTES 5/8" (DIAMETER) x 30" (LONG) IRON PIN WITH YELLOW PLASTIC CAP BEARING "KOSIE P.S. 8167" SET

PP# 58-903680
 SHIRLEY HOCKMAN
 INSTRUMENT NO. 198908210014852
 O.R. VOLUME 500, PAGE 195

PP# 58-014310
 JUDITH HITES
 INSTRUMENT NO. 199304120008128
 O.R. VOLUME 757, PAGE 897
 5630 GEAUGA PORTAGE EASTERLY

RIGHT-OF-WAY (R/W)
 CENTERLINE (C.L.)

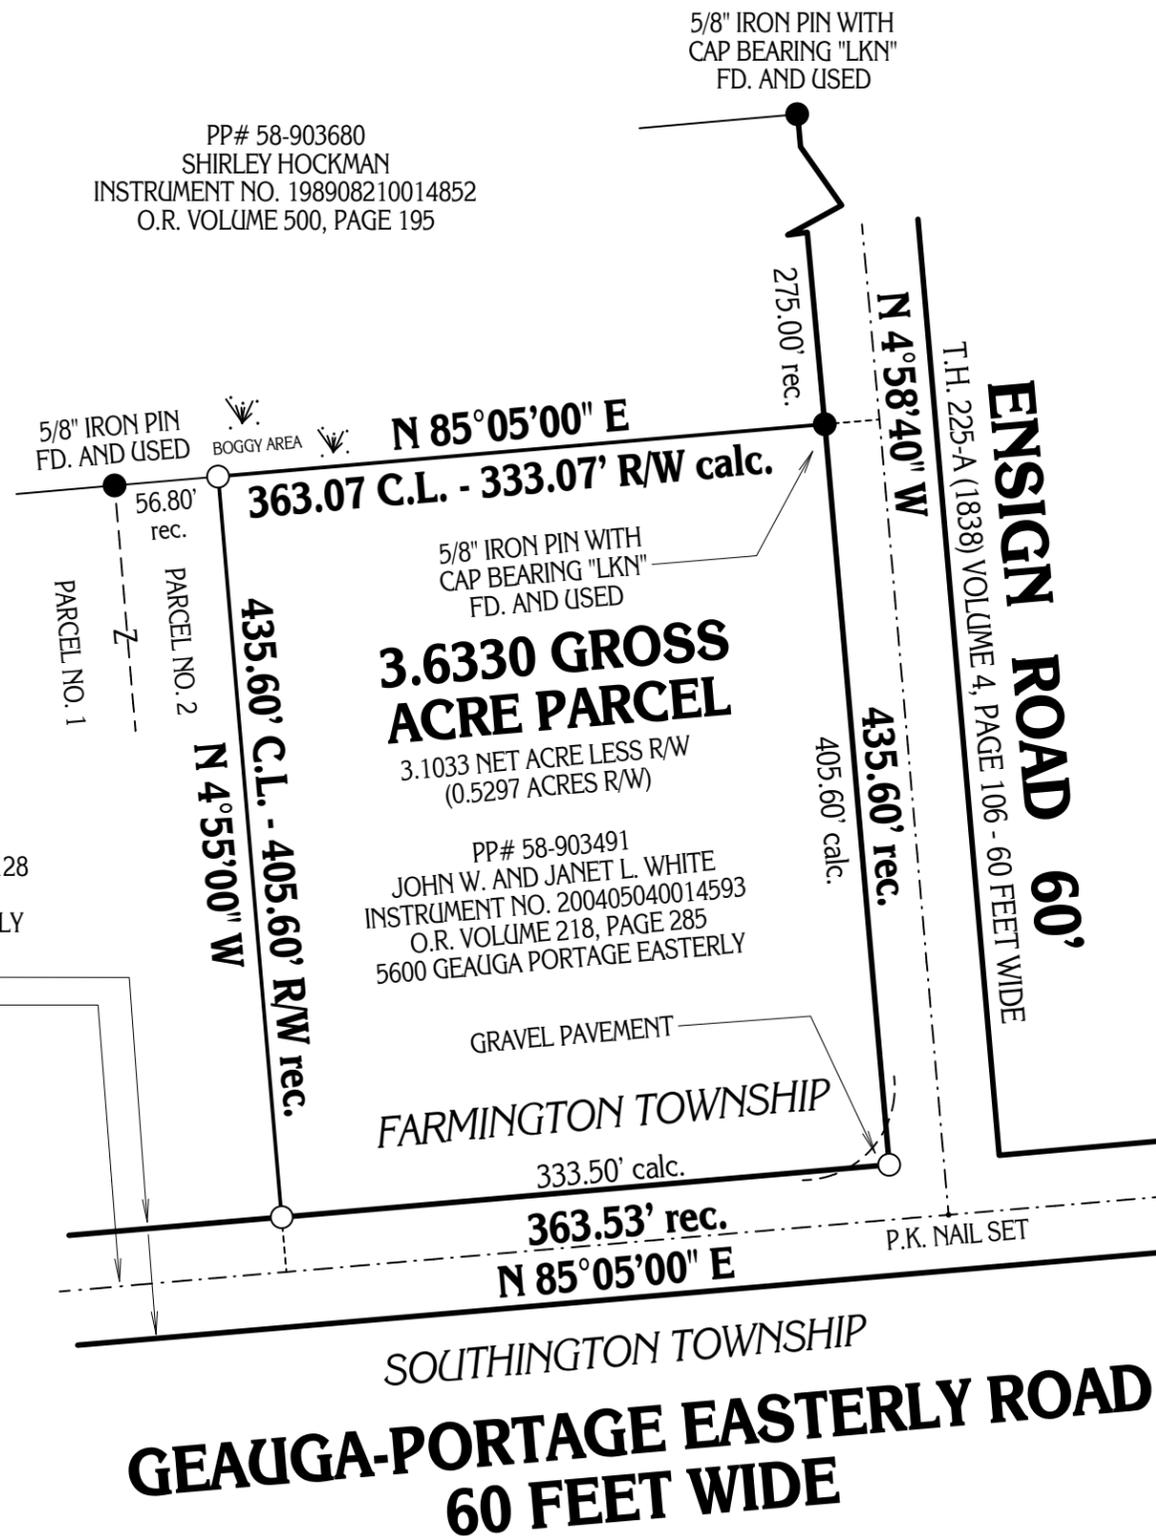

BASIS OF RESEARCH AND RECORDS

ALL COUNTY OWNERSHIP RESEARCH DATA AND PREVIOUS SURVEY RECORDS WERE OBTAINED FROM THE COUNTY RECORDER'S OFFICE AND THE COUNTY MAP ROOM.
 ALL COUNTY CENTERLINE AND RIGHT-OF-WAY DATA WAS OBTAINED FROM THE COUNTY ENGINEER'S OFFICE.
 ALL STATE CENTERLINE AND RIGHT-OF-WAY DATA WAS OBTAINED FROM THE OHIO DEPARTMENT OF TRANSPORTATION (O.D.O.T.) RECORDS.

SITUATED IN THE TOWNSHIP OF FARMINGTON, COUNTY OF TRUMBULL AND STATE OF OHIO AND KNOWN AS BEING PART OF SECTION NO. 1 IN THE ORIGINAL SURVEY OF SAID TOWNSHIP.


I CERTIFY TO: JOHN W. AND JANET L. WHITE

THAT I HAVE SURVEYED THESE PREMISES AND PREPARED THIS PLAT OF SURVEY IN ACCORDANCE WITH THE PROVISIONS OF CHAPTER 4733-37 OF THE OHIO REVISED CODE GOVERNING LAND SURVEYS IN THE STATE OF OHIO. THE BEARINGS SHOWN HEREON ARE BASED ON AN ASSUMED MERIDIAN AND INDICATE ANGULAR RELATIONSHIPS ONLY. DISTANCES ARE BASED ON U.S. FEET WITH DECIMAL PARTS. THE ABOVE CERTIFICATION IS INTENDED ONLY TO THOSE PARTIES NAMED HEREIN, AND IS VALID ONLY WHEN ACCOMPANIED BY AN ORIGINAL SIGNATURE BELOW. THE UNDERSIGNED HAS NOT BEEN PROVIDED A TITLE EXAMINATION AND THIS SURVEY IS BASED ONLY ON THE DOCUMENTS SHOWN ON THIS PLAT OF SURVEY. NO LIABILITY IS ASSUMED FOR THE EXISTENCE OF ANY OTHER DOCUMENTS THAT MAY AFFECT THE SURVEYED PREMISES THAT WOULD BE REVEALED BY A TITLE EXAMINATION. THE UNDERSIGNED ASSUMES NO LIABILITY FOR THE USE OF UNAUTHORIZED COPIES OF THIS PLAT OF SURVEY, NOR FOR ANY USE, OR RELIANCE UPON, BY PERSONS OTHER THAN THOSE SPECIFICALLY NAMED HEREIN FOR THE INTENDED PURPOSE OF THIS SURVEY.

ROBERT L. KOSIE, P.S.
 REGISTERED PROFESSIONAL LAND SURVEYOR
 REGISTRATION NO. 8167



This plat was prepared by
D.B. Kosie & Associates
 Professional Land Surveying

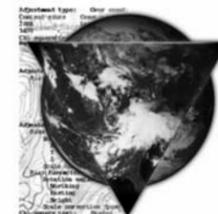

11040 Madison Road
 Montville, Ohio 44064

440.286.2131

Fax 440.968.3578

www.dbksurveys.com

DBK 650 2012