

GRAPHIC SCALE: 1"CH EQUALS 100"

-DENOTES 5/8" x 30" STEEL REBAR PIN (#5 REBAR) WITH YELLOW PLASTIC CAP BEARING "KOSIE P.S. 8167" SET

- · - · - DENOTES RIGHT-OF-WAY (R/W) CENTERLINE (C.L.)

THE BASIS OF BEARING FOR THIS SURVEY, BEING THE CENTERLINE OF ZROLKA DRIVE (N 66°57'34" E), WAS OBTAINED FROM THE OVERLOOK KNOLL SUBDIVISION PLAT AS RECORDED IN PLAT VOLUME 27, PAGES 52-53 OF GEAUGA COUNTY RECORDS AND DEEDS.

DELTA: 19°09'35" rec. RADIUS: 600.00' rec. LENGTH: 200.64' rec. CHORD: 199.71' rec. BEARING: N 57°22'47" E rec. 5/8" STEEL REBAR IN MONUMENT BOX FD. AND USED 5/8" STEEL REBAR IN MONUMENT BOX FD. AND USED

This plat was prepared by D.B. Kosie & Associates Professional Land Surveying 11040 Madison Road Montville, Ohio 44064 440.286.2131 Fax 440.968.3578 www.dbksurveys.com

PLAT OF RE-SURVEY (UPDATE) PREPARED FOR:

THOMAS A. AND PHYLLIS R. SAWYER


P.P.N. 16-078435 - VOLUME 1921, PAGE 2007 - 12150 ZROLKA DRIVE

SITUATED IN THE TOWNSHIP OF HUNTSBURG, COUNTY OF GEAUGA AND STATE OF OHIO AND KNOWN AS BEING SUBLOT NO. 12 IN OVERLOOK KNOLL SUBDIVISION AS RECORDED ON DECEMBER 4TH, 1998 AND RECORDED IN PLAT VOLUME 27, PAGES 52-53 OF GEAUGA COUNTY RECORDS AND DEEDS, BEING A PART OF ORIGINAL LOT NO. 56 WITHIN SAID TOWNSHIP.

TOWNSHIP/CITY/VILLAGE: 23RD MAY ONE HUNTSBURG TOWNSHIP ORIGINAL LOT NO. 56 YEAR: SUBLOT NO. 12 IN ONE OVERLOOK KNOLL SUBDIVSION 2013 SURVEY FOR: P.P.N. 16-078435 - THOMAS A. AND PHYLLIS R. SAWYER

> BASIS OF RESEARCH AND RECORDS ALL COUNTY OWNERSHIP RESEARCH DATA AND PREVIOUS SURVEY RECORDS WERE OBTAINED FROM THE COUNTY RECORDER'S

OFFICE AND THE COUNTY MAP ROOM. ALL COUNTY CENTERLINE AND RIGHT-OF-WAY DATA WAS OBTAINED FROM THE COUNTY ENGINEER'S OFFICE. ALL STATE CENTERLINE AND RIGHT-OF-WAY DATA WAS OBTAINED

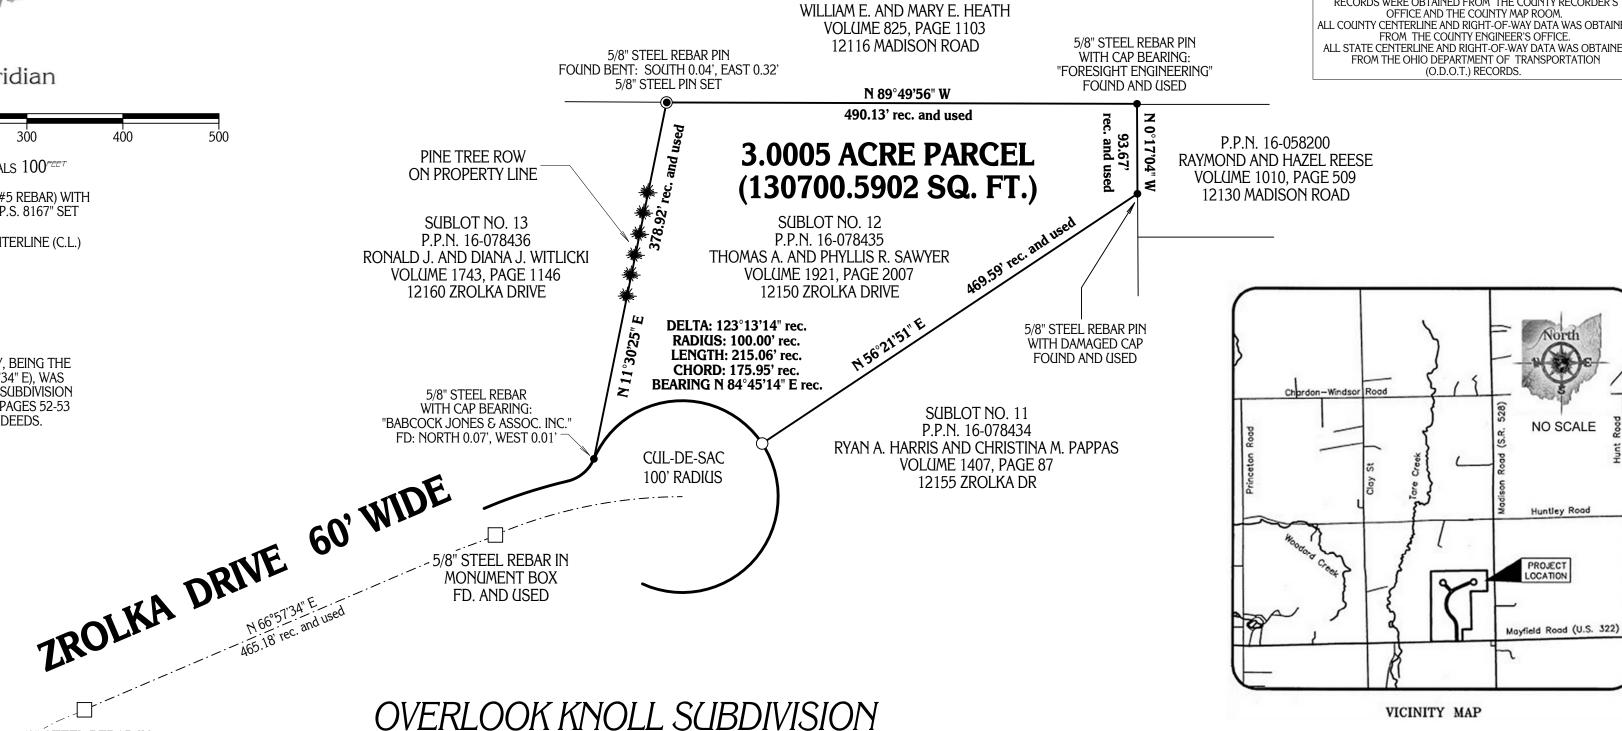

P.P.N. 16-060200

OVERLOOK KNOLL SUBDIVISION RECORDED ON DECEMBER 4TH, 1998 PLAT VOLUME 27 PAGES 52-53





I CERTIFY TO:

THOMAS A. AND PHYLLIS R. SAWYER

THAT I HAVE SURVEYED THESE PREMESIS AND PREPARED THIS PLAT OF SURVEY IN ACCORDANCE WITH THE PROVISIONS OF CHAPTER 4733-37 OF THE OHIO REVISED CODE GOVERNING LAND SURVEYS IN THE STATE OF OHIO THE BEARINGS SHOWN HEREON ARE BASED ON AN ASSUMED MERIDIAN AND INDICAT ANGULAR RELATIONSHIPS ONLY. DISTANCES ARE BASED ON U.S. FEET WITH DECIMAL PARTS THE ABOVE CERTIFICATION IS INTENDED ONLY TO THOSE PARTIES NAMED HEREIN, AND IS VALID ONLY WHEN ACCOMPANIED BY AN ORIGINAL SIGNATURE BELOW. THE UNDERSIGNED HAS NOT BEEN PROVIDED A TITLE EXAMINATION AND THIS SURVEY IS BASED ONLY ON THE DOCUMENTS SHOWN ON THIS PLAT OF SURVEY. NO LIABILITY IS ASSUMED FOR THE EXISTENCE OF ANY OTHER DOCUMENTS THAT MAY AFFECT THE SURVEYED PREMISES THAT WOULD BE REVEALED BY A TITLE EXAMINATION. THE UNDERSIGN ASSUMES NO LIABILITY FOR THE USE OF UNAUTHORIZED COPIES OF THIS PLAT OF SURVEY, NOR FOR ANY USE, OR RELIANCE UPON, BY PERSONS OTHER THAN THOSE SPECIFICALLY NAMED HEREIN FOR THE INTENDED PURPOSE OF THIS SURVEY.

> REGISTERED PROFESSIONAL LAND SURVEYOR REGISTRATION NO. 8167



DBK PLAT NO. 690 2013