

PLAT OF SURVEY PREPARED BY:
 DELMAR B. KOSIE AND ASSOCIATES
 200 SOUTH STREET
 CHARDON, OHIO 44024
 PHONE: 216-286-2131

CHARDON TOWNSHIP

SEPTEMBER

ONE

1996


ONE

SURVEY FOR DORANELL KOLLER

DRAWN BY: RLK/CAD


PLAT OF SURVEY PREPARED FOR: DORANELL G. KOLLER

(D. KOLLER VOLUME 582, PAGE 31)

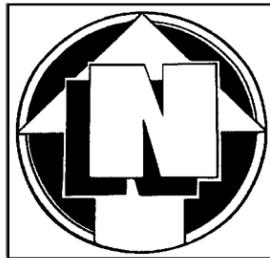

GRAPHIC SCALE: 1" = 100'

○ - INDICATED 5/8" IRON PIN WITH CAP SET

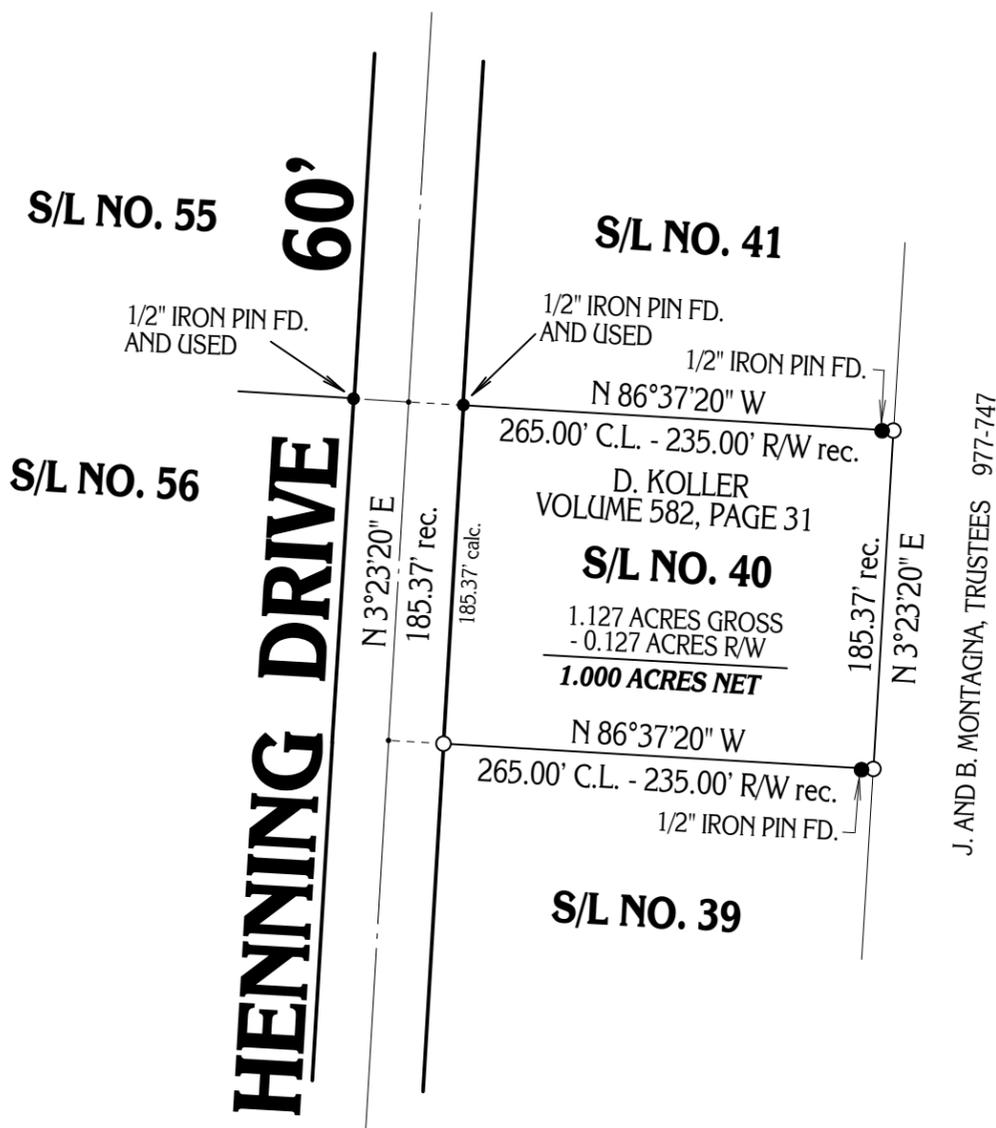

SITUATED IN THE TOWNSHIP OF CHARDON,
 COUNTY OF GEauga AND STATE OF OHIO AND
 KNOWN AS BEING SUBDIVISION LOT NO. 40
 WITHIN HENNING DRIVE SUBDIVISION AS
 RECORDED IN PLAT VOLUME 8, PAGE 26 OF
 GEauga COUNTY RECORDS AND DEEDS WITHIN
 SAID TOWNSHIP.

MONUMENTS WERE FOUND OR SET AS INDICATED HERON.
 DISTANCES ARE IN FEET WITH DECIMAL PARTS.

I HAVE SURVEYED THESE PREMISES AND PREPARED
 THIS PLAT OF SUVEY IN ACCORDANCE WITH THE PROVISIONS
 OF CHAPTER 4733-37 OF THE OHIO REVISED CODE.

DELMAR B. KOSIE
 REGISTERED SURVEYOR NO. 5276

