

## REFERENCE SKETCH OF SINGLE PROPERTY LINE STAKING PREPARED FOR: JOSEPH T. AND ROSALIE A. SVETE

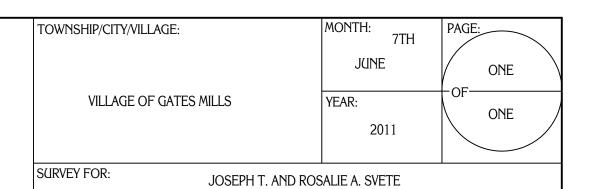

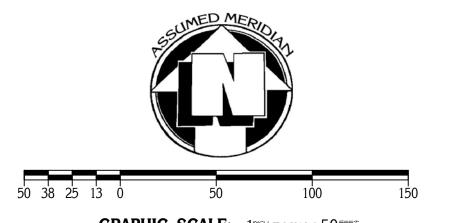

visit us online: www.dbksurveys.com


- □ DENOTES 5/8" IRON PIN WITH CAP BEARING: "C.W. COURTNEY 5609" FOUND IN CIRCULAR MONUMENT BOX AND USED
- O DENOTES 5/8" IRON PIN WITH CAP BEARING "KOSIE 8167" SET
- ♦ DENOTES 6' TALL STEEL T-POST WITH WIND CLEAT SET ON PROPERTY LINE
- × DENOTES 4' TALL WOODEN OAK LATH (STAKE) SET ON PROPERTY LINE

BASIS OF RESEARCH AND RECORDS

ALL COUNTY OWNERSHIP RESEARCH DATA AND PREVIOUS SURVEY RECORDS WERE OBTAINED FROM THE COUNTY RECORDER'S OFFICE AND THE COUNTY MAP ROOM.

ALL COUNTY CENTERLINE AND RIGHT-OF-WAY DATA WAS OBTAINED FROM THE GEAUGA COUNTY ENGINEER'S OFFICE.

ALL STATE CENTERLINE AND RIGHT-OF-WAY DATA WAS OBTAINED

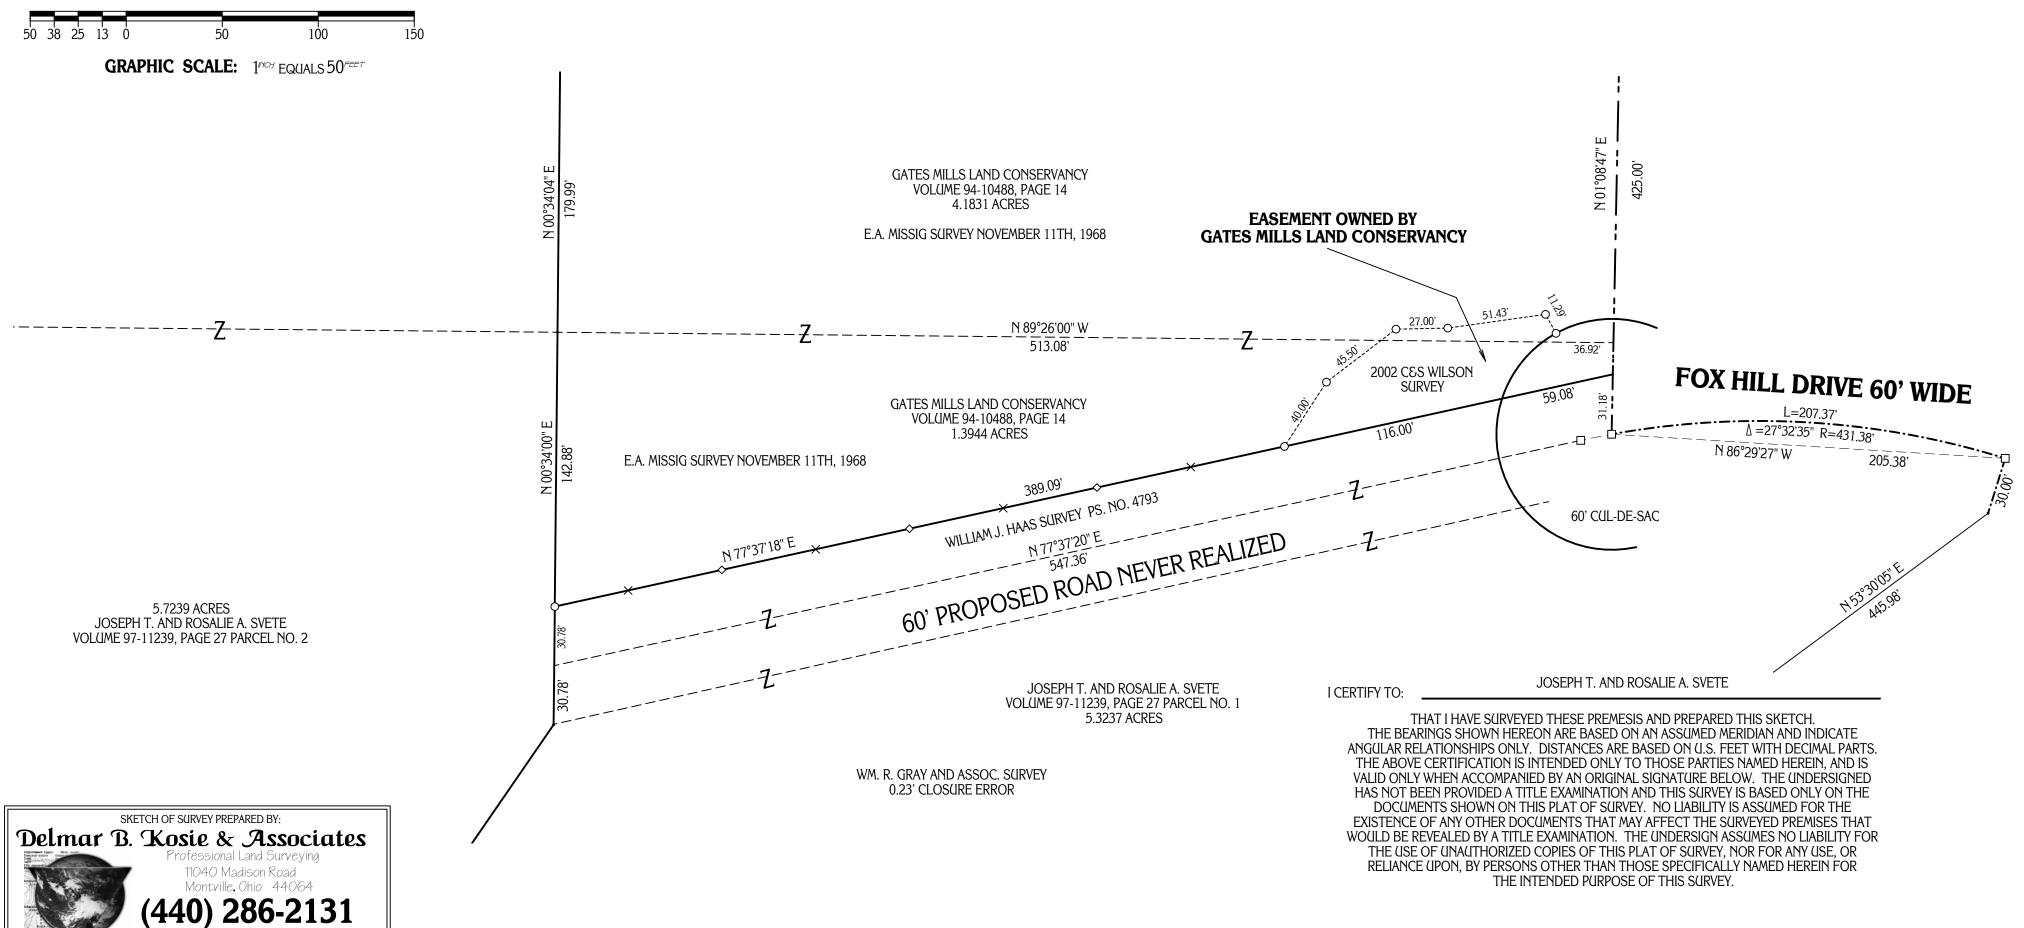

ROBERT L. KOSIE, P.S. REGISTERED PROFESSIONAL LAND SURVEYOR REGISTRATION NO. 8167