


THE LAKE AQUILLA ESTATES COMPANY'S
 RESUBDIVISION
 OF SUBLOTS NO'S 125 TO 141 INCL. IN BLOCK "D" IN THE LAKE AQUILLA ESTATES
 CO'S SUBM. NO. 1. BEING A PART OF LOT NO. 10, HOLMES TRACT, CLARIDON TWP.
 GEauga Co. OHIO.
 MAY 28, 1924
 SCALE 50' = 1"

Bearings are assumed to indicate included angles.
 Distances are in feet and decimal parts thereof. All of which I certify to be correct.

J. Brownell
 Engineer

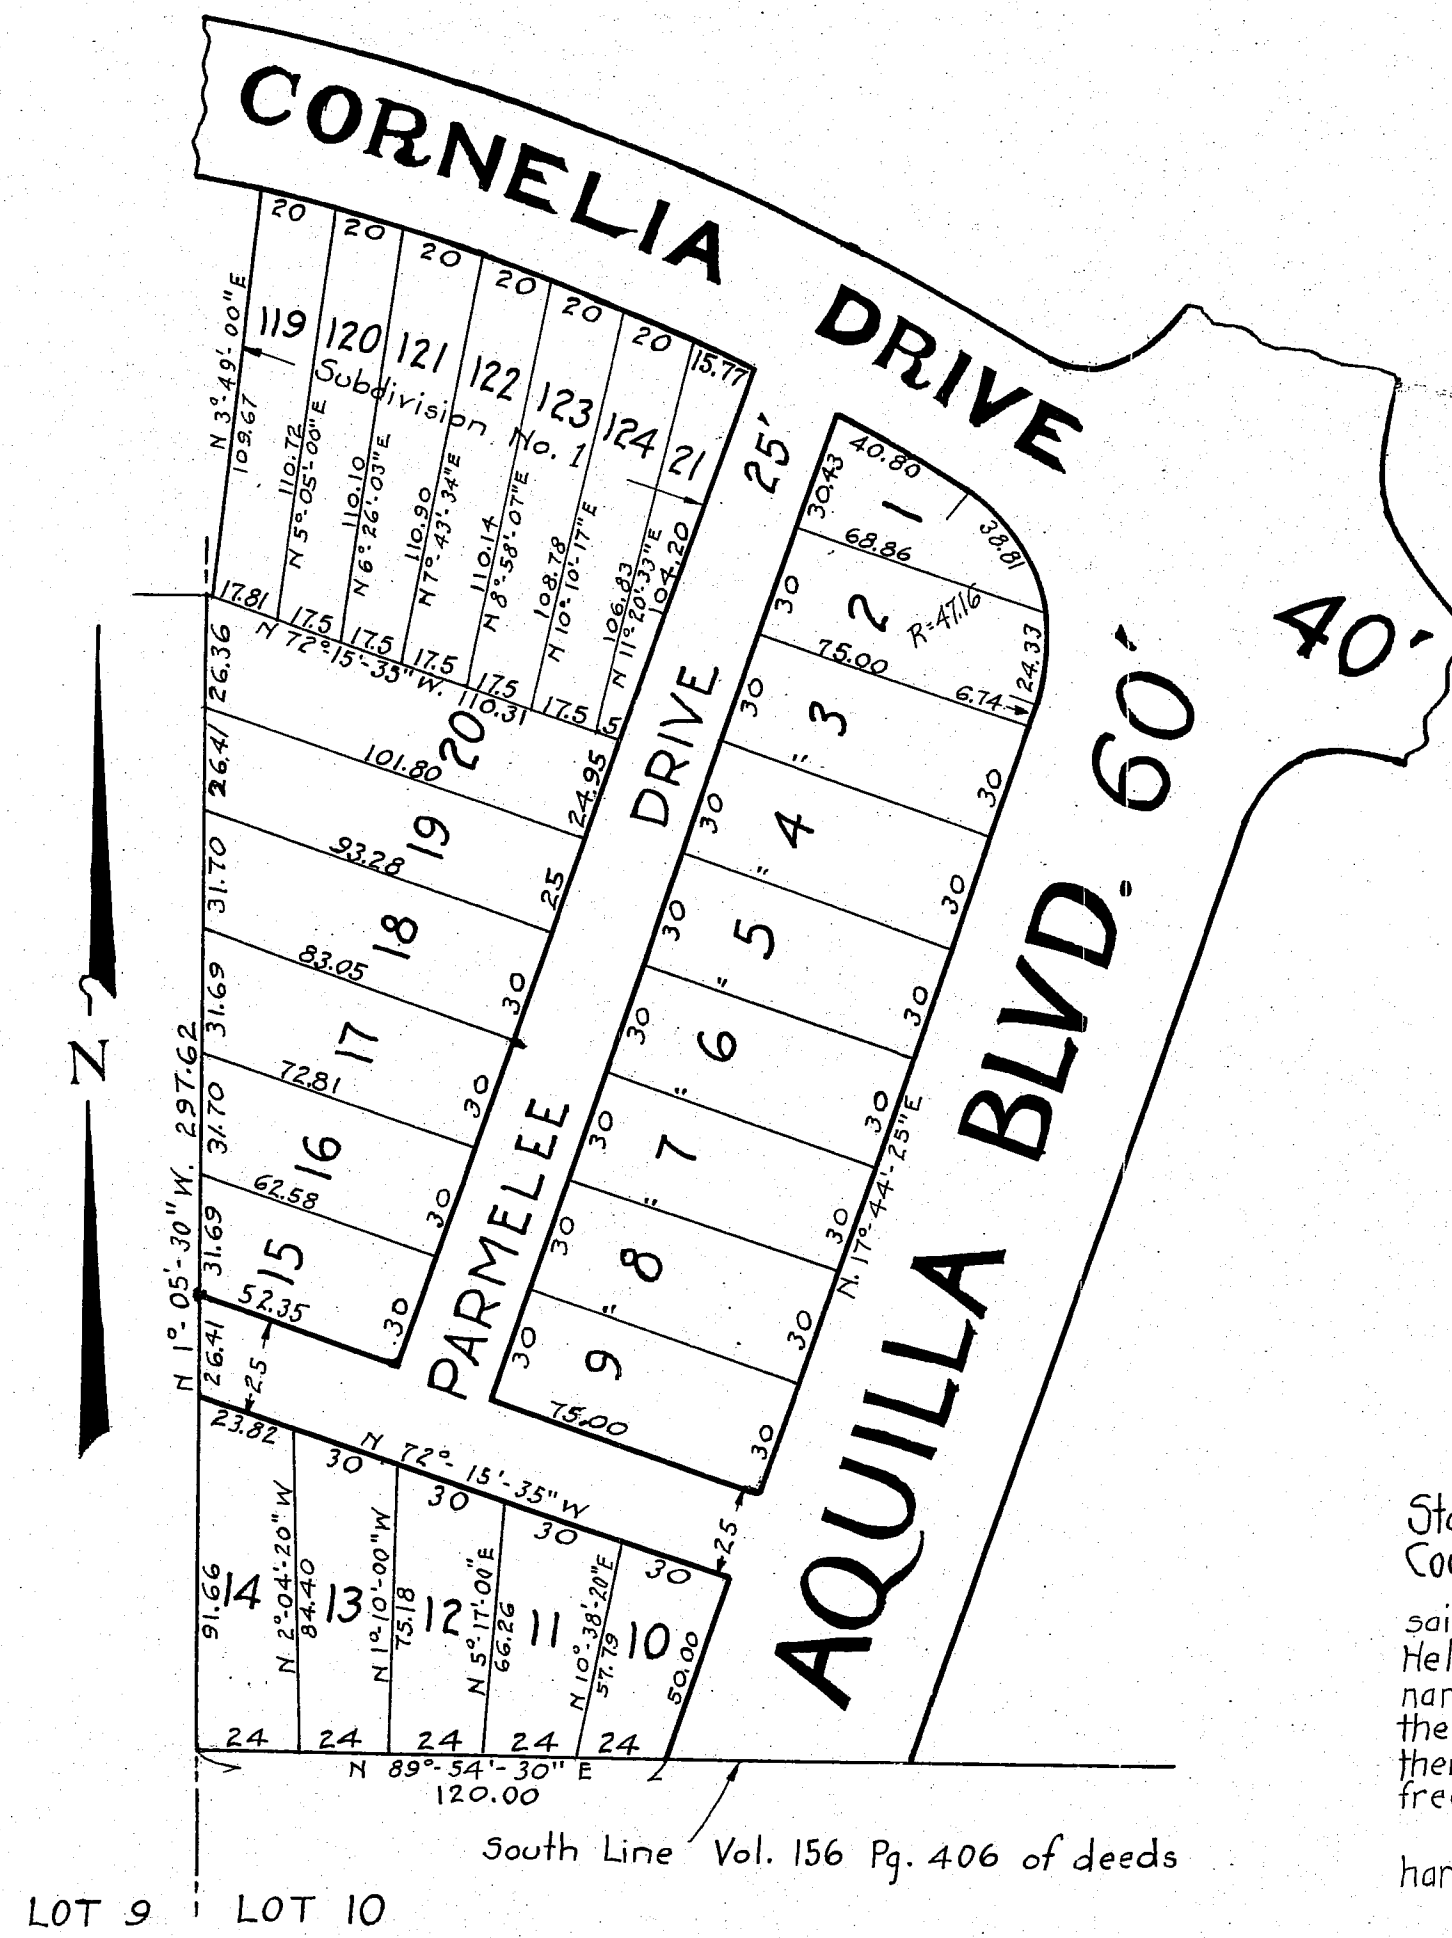

Received for Record August 5, 1924, 4:12 P.M.

W. A. Basquin
 Recorder

Recorded Aug 6, 1924 Fee \$5.00

We, the undersigned, owners of land shown on this Plat, do hereby
 accept this Subdivision of the same and dedicate Parmelee
 Drive as shown hereon to the use of the lot owners only.

The Lake Aquilla Estates Co. by
H. M. Heffernan President
M. J. McGrath Secretary


State of Ohio }
 County of Cuyahoga }
 Before me, a Notary Public in and for
 said County and State, Personally appeared the above named
 Helen Heffernan and W. J. McGrath who acknowledged that the
 name of said The Lake Aquilla Estates Co. was subscribed to
 the foregoing instrument by themselves as President and Secretary
 thereof and that the same was their free act and deed and the
 free act and deed of said The Lake Aquilla Estates Co.
 In testimony whereof I hereunto set my
 hand and official seal this 10th day of Oct. 1924

Ethel L. Thrasher
 Notary Public

Entered for Transfer August 5, 1924
 Ethel L. Thrasher
 Auditor

LOT 9 LOT 10

South Line Vol. 156 Pg. 406 of deeds

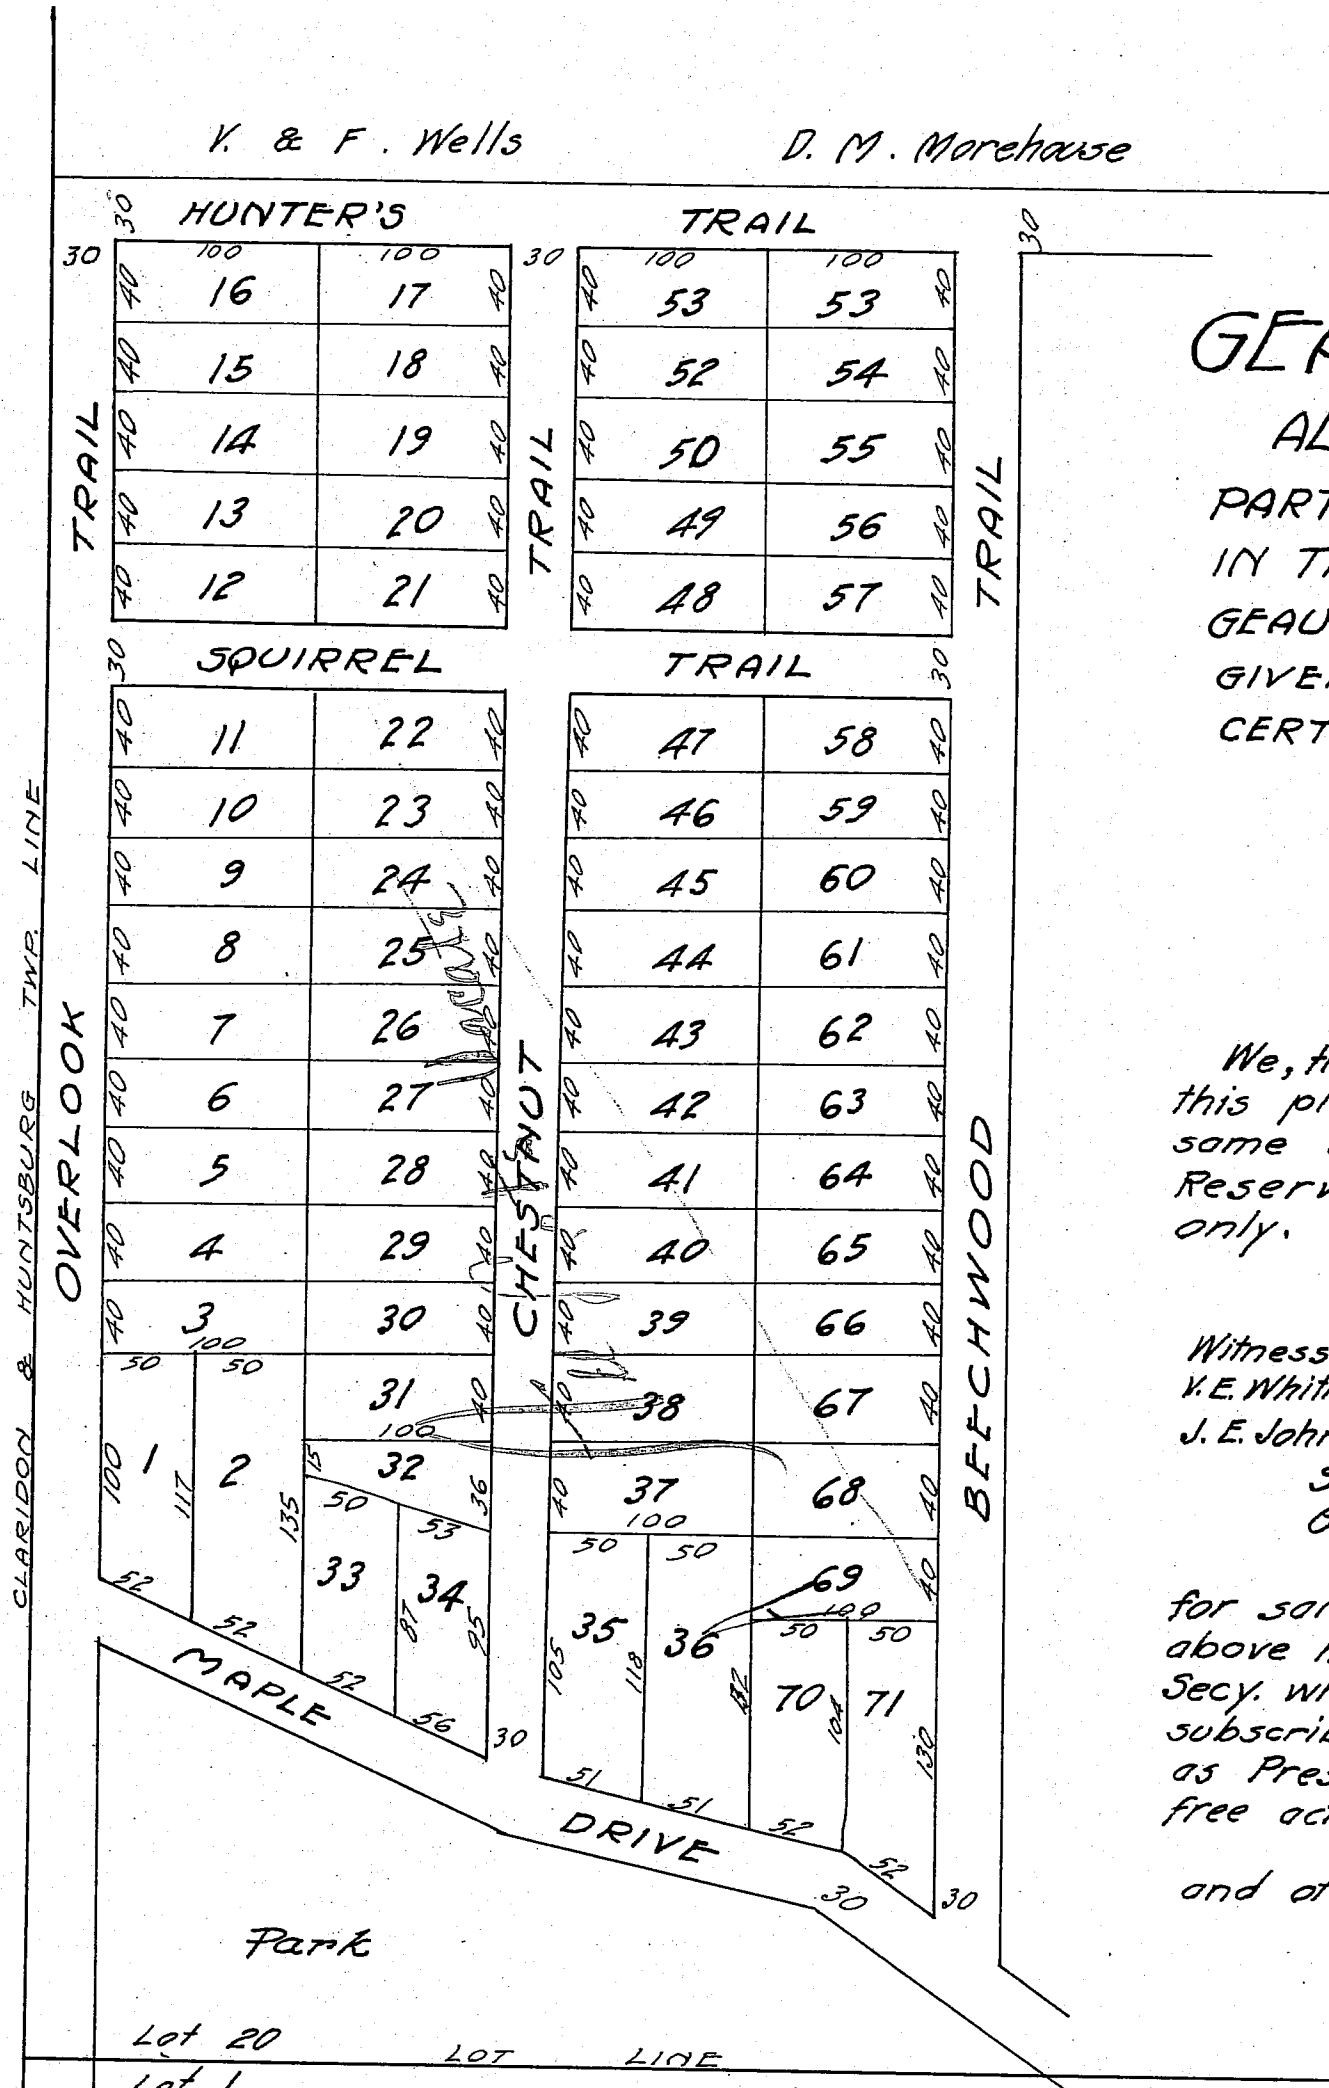

GEAUGA COUNTRY CLUB CO.'S
 ALLOTMENT SUBDIVISION NO 1

PART OF ORIGINAL LOT NO 1 AND NO 20
 IN THE TWP. OF HUNTSBURG, COUNTY OF
 GEauga, STATE OF OHIO. DISTANCES ARE
 GIVEN IN FEET, SCALE 100 FT. = 1 INCH. WHICH I
 CERTIFY TO BE CORRECT.

V. E. WHITNEY Surveyor.

We, the undersigned owners of the land shown on
 this plat do hereby accept this subdivision of the
 same and dedicate the drives or trails and Park
 Reserves shown hereon for the use of lot owners
 only.

THE GEAUGA COUNTRY CLUB CO.

By T. D. Robinson Pres.
 H. G. Johnson Secy.

Witnesses
 V. E. Whitney
 J. E. Johnson

State of Ohio } s.s.
 Geauga County }

Before me a Notary Public in and
 for said County and State personally appeared the
 above named T. D. Robinson President and H. G. Johnson
 Secy. who acknowledged the said Geauga Country Club Co. was
 subscribed to the foregoing instrument by themselves
 as President and Secretary thereof, that the same was their
 free act and deed of the said Geauga Country Club Co.
 In testimony whereof I hereunto set my hand
 and official seal this 10th day of Oct. 1924

V. E. Whitney
 Notary Public

Received for Record at 4:45 P.M.
 Oct. 10th 1924. W. A. Basquin
 Recorded Oct. 12, 1924 Recorder

Fee \$ 8.50

Transferred Oct. 10, 1924
 Ethel L. Thrasher, County Auditor
 S. T.